


Planta alta


ESC 1:75



- Lic. Arquitectura
- 3do cuatrimestre
- Rudy Guillén Pohlenz
- VICTOR MANUEL SANTIAGO GUILLEN
- DISEÑO ARQUITECTONICO I

26/07/2020

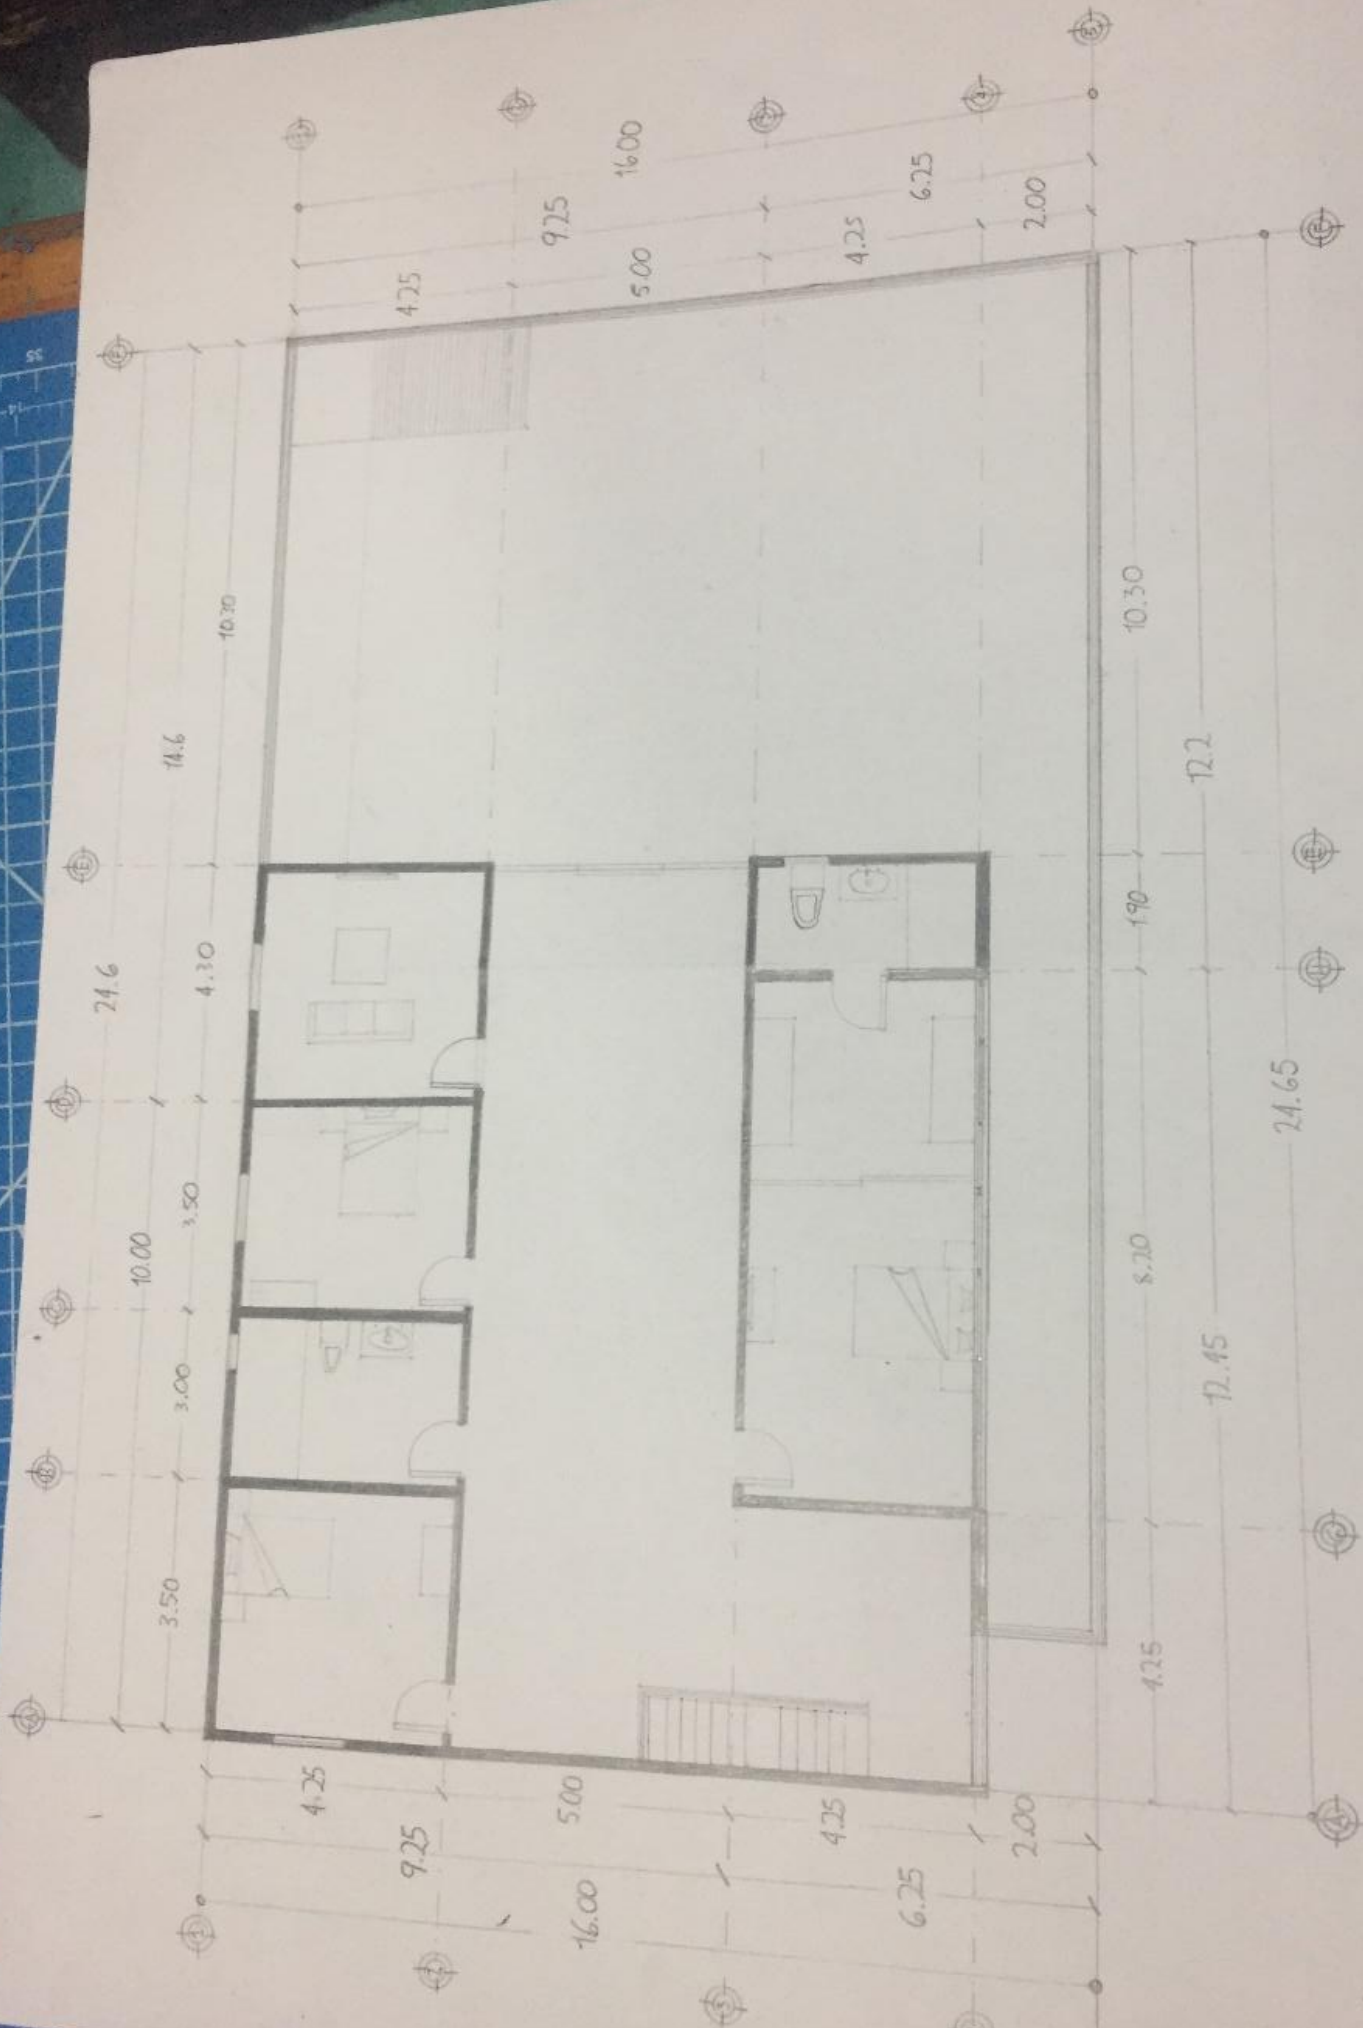

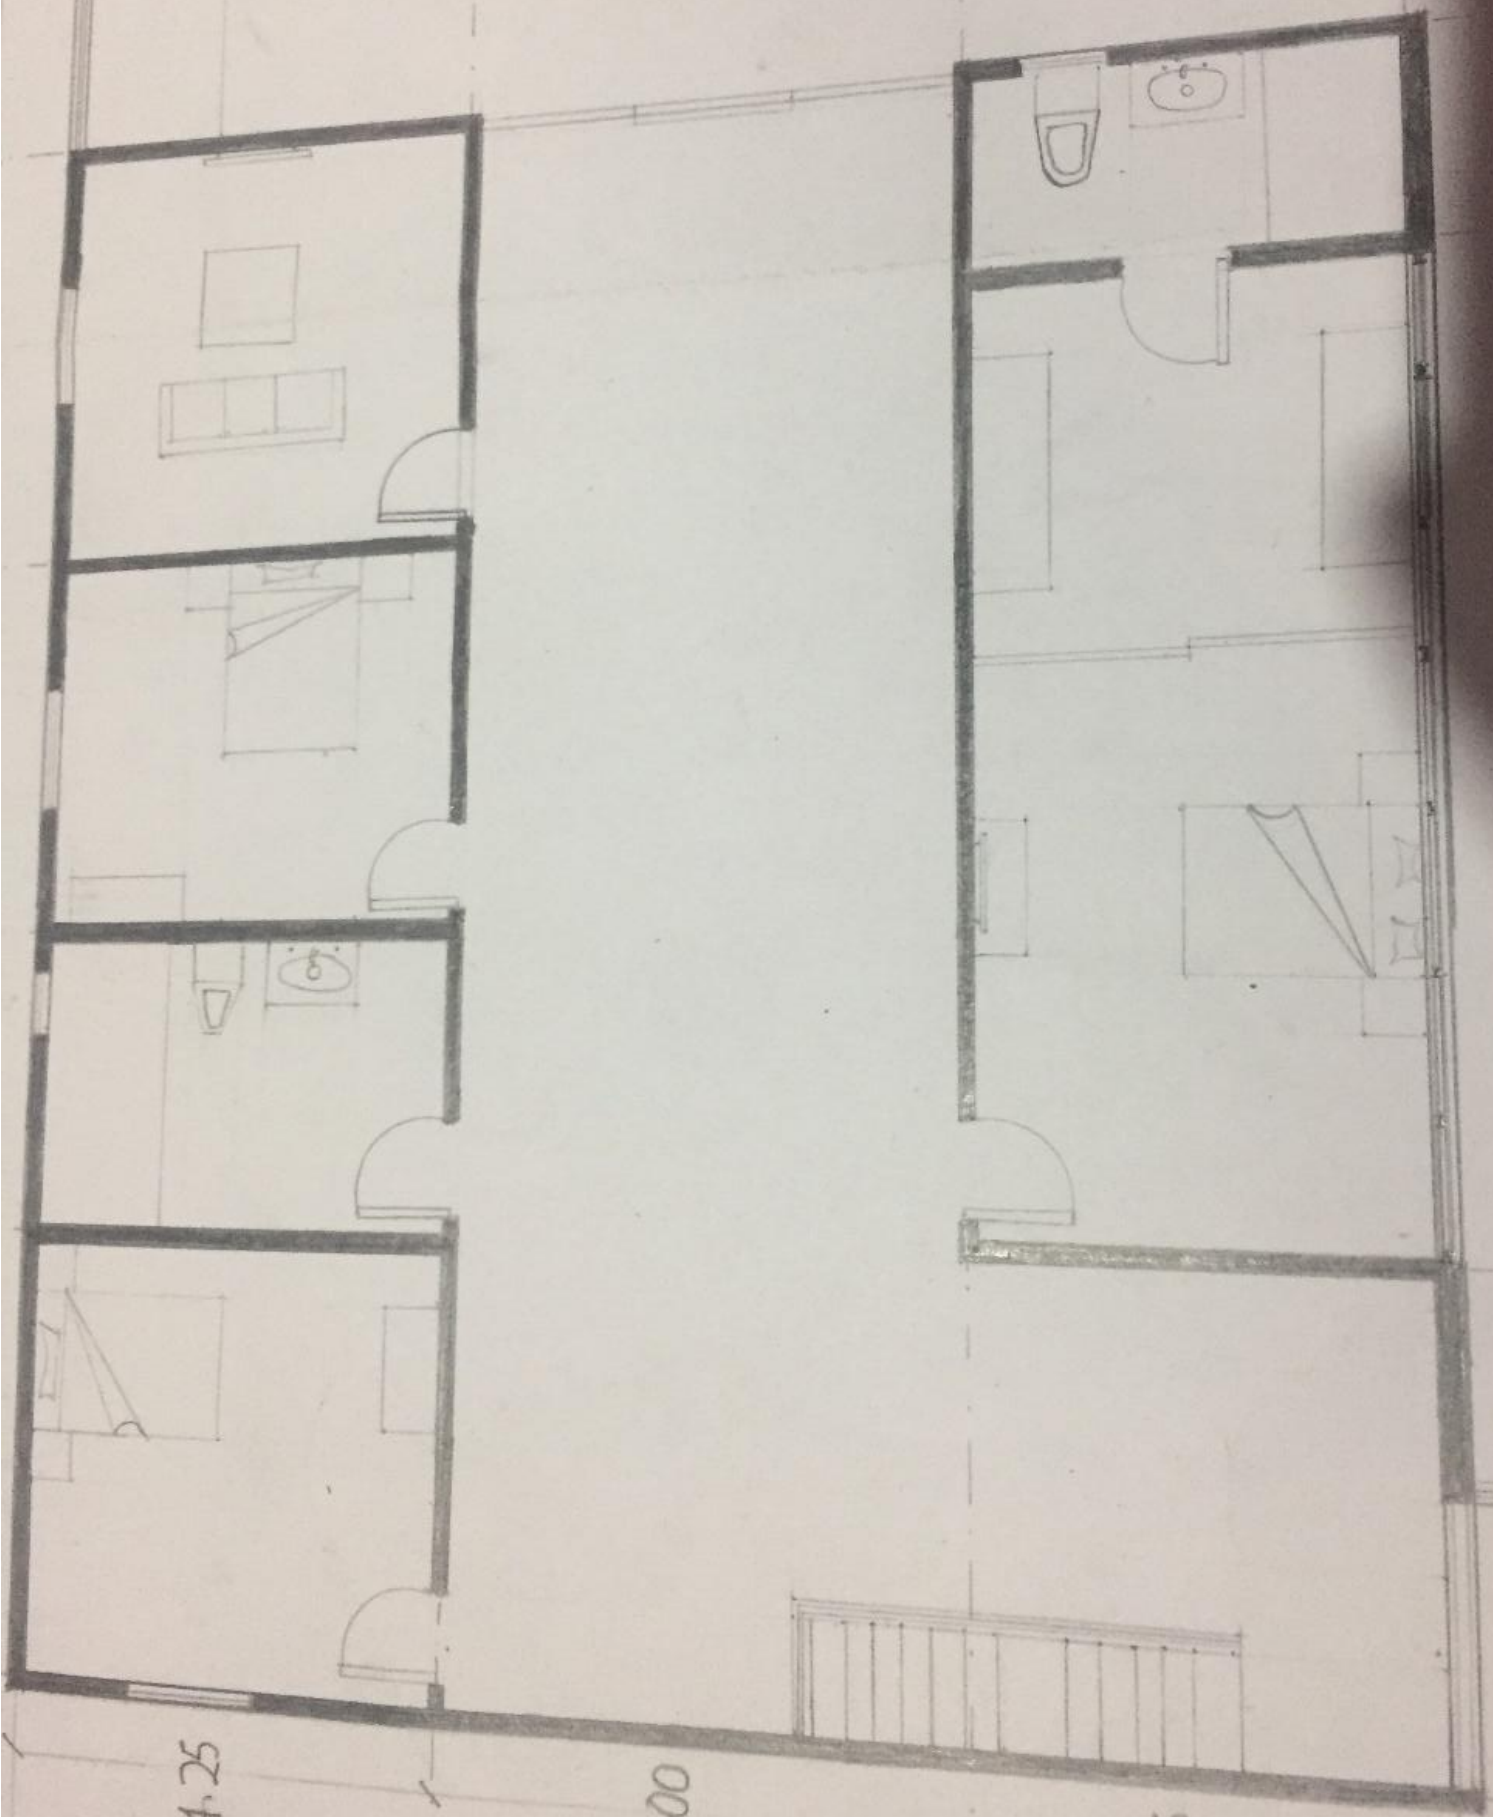


4.25


5.00

5

0



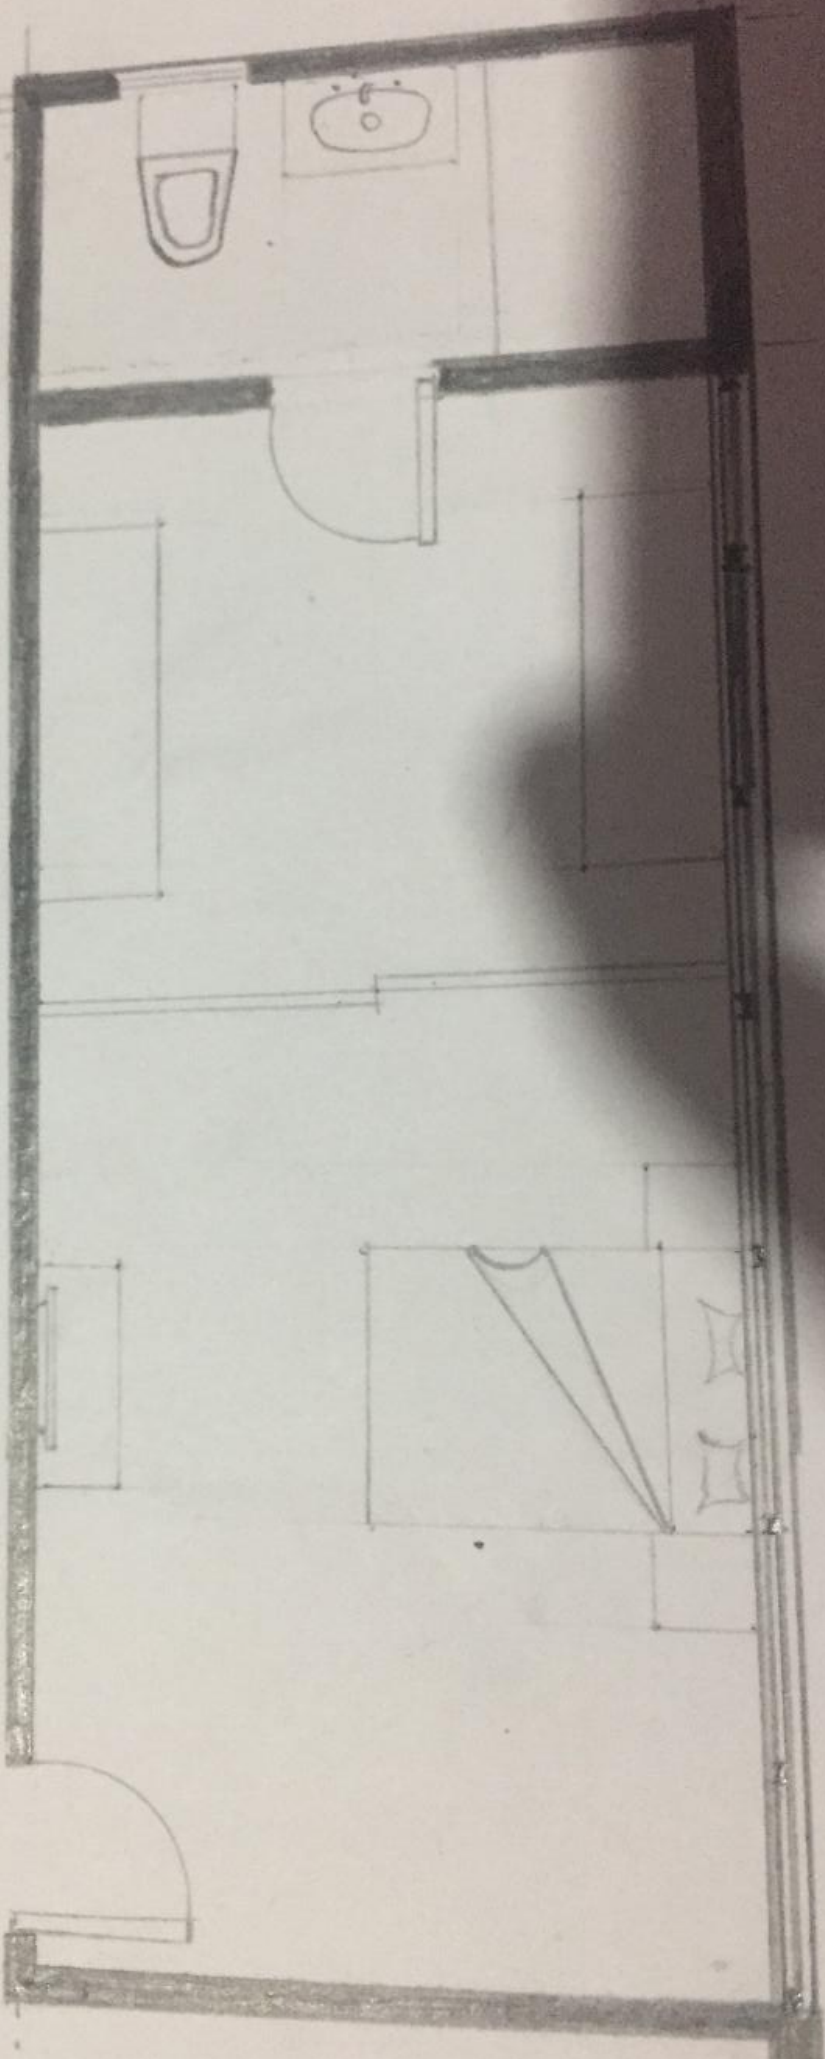

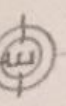

24.6

10.00

3.50

3.00

3.50

4.30

