



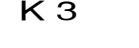


CIMENTACION

- Lic. Arquitectura
- 5to cuatrimestre
- Rudy Guillén Pohlenz
- PEDRO ALBERTO GARCIA LOPEZ
- ANALISIS DE ESTRUCTURAS

07/04/2021

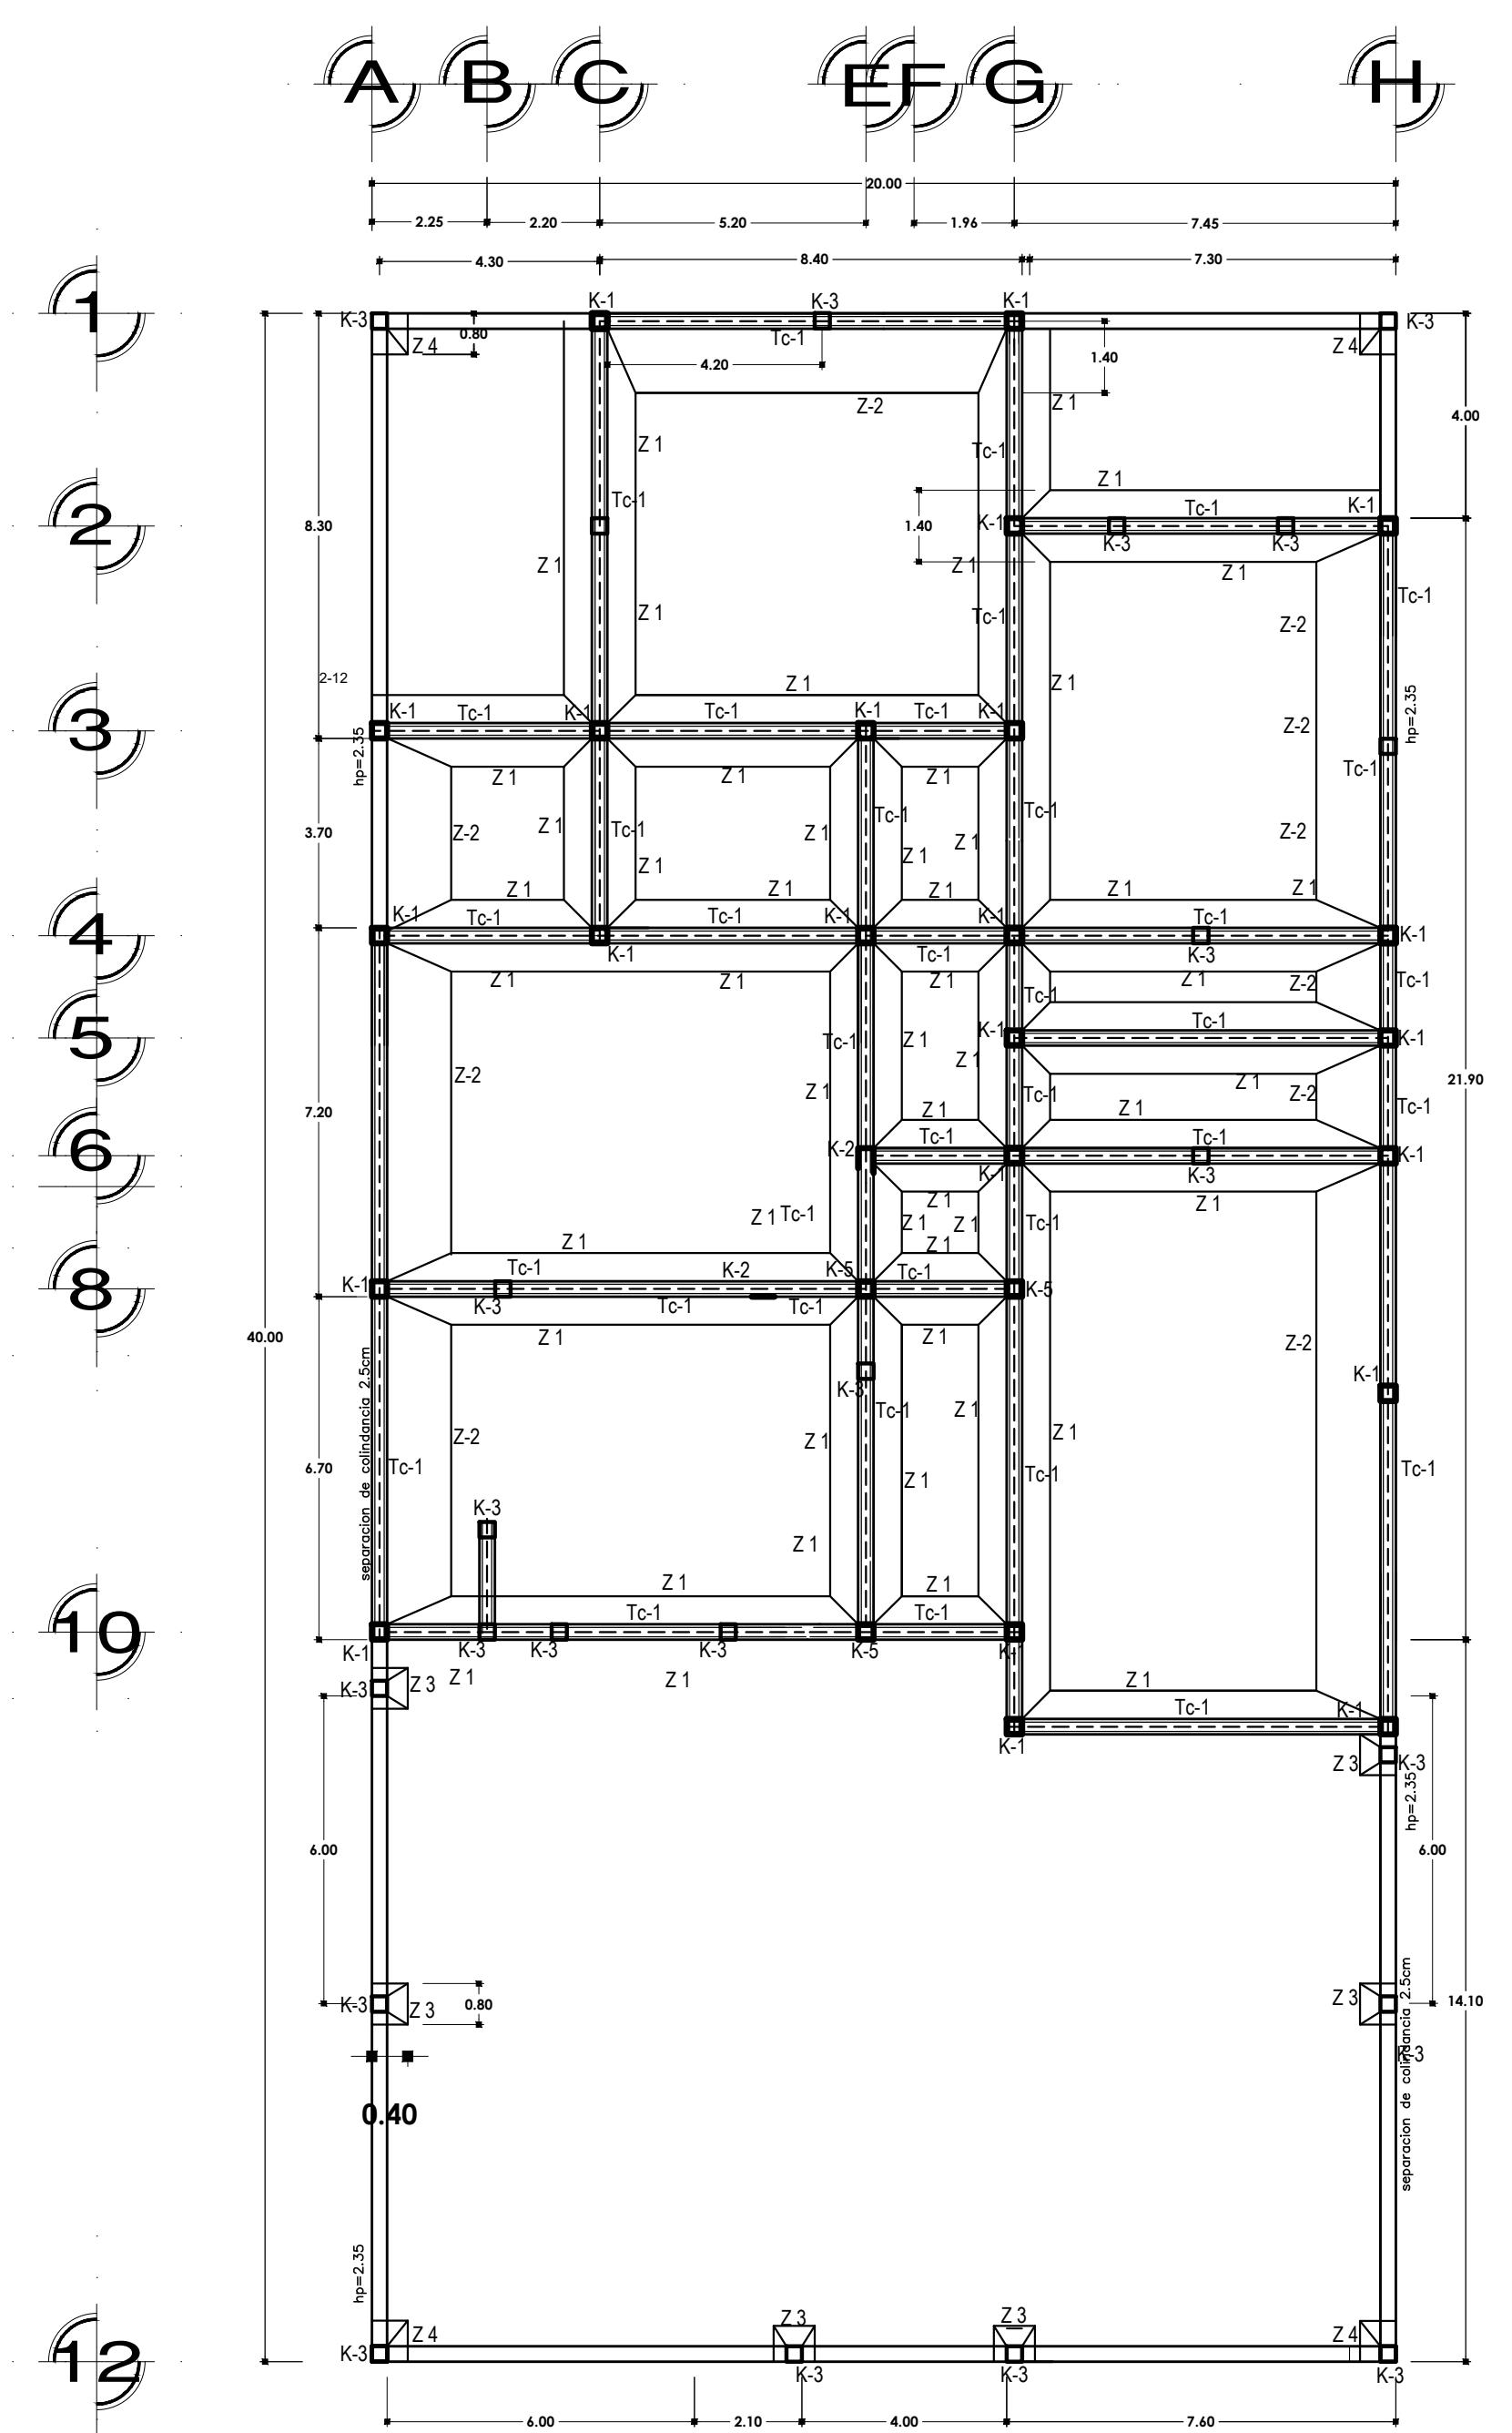

PLANTA DE CIMENTACION
 ESC.....1:100

- 
K 1
 4 Ø 16 No. 2
 100 Ø 100
 1'00-100-100
- 
K 3
 4 Ø 16 No. 3
 100 Ø 100
 1'00-100-100
- 
K 5
 4 Ø 16 No. 5
 100 Ø 100
 1'00-100-100
- 
K 4
 4 Ø 16 No. 4
 100 Ø 100
 1'00-100-100

