



Revisión de plantas arquitectónicas.



- Lic. Arquitectura
- 5to cuatrimestre
- Rudy Guillén Pohlenz
- PEDRO ALBERTO GARCIA LOPEZ
- TALLER DE CONSTRUCCION DE
MATERIALES BASICOS

22/01/2021

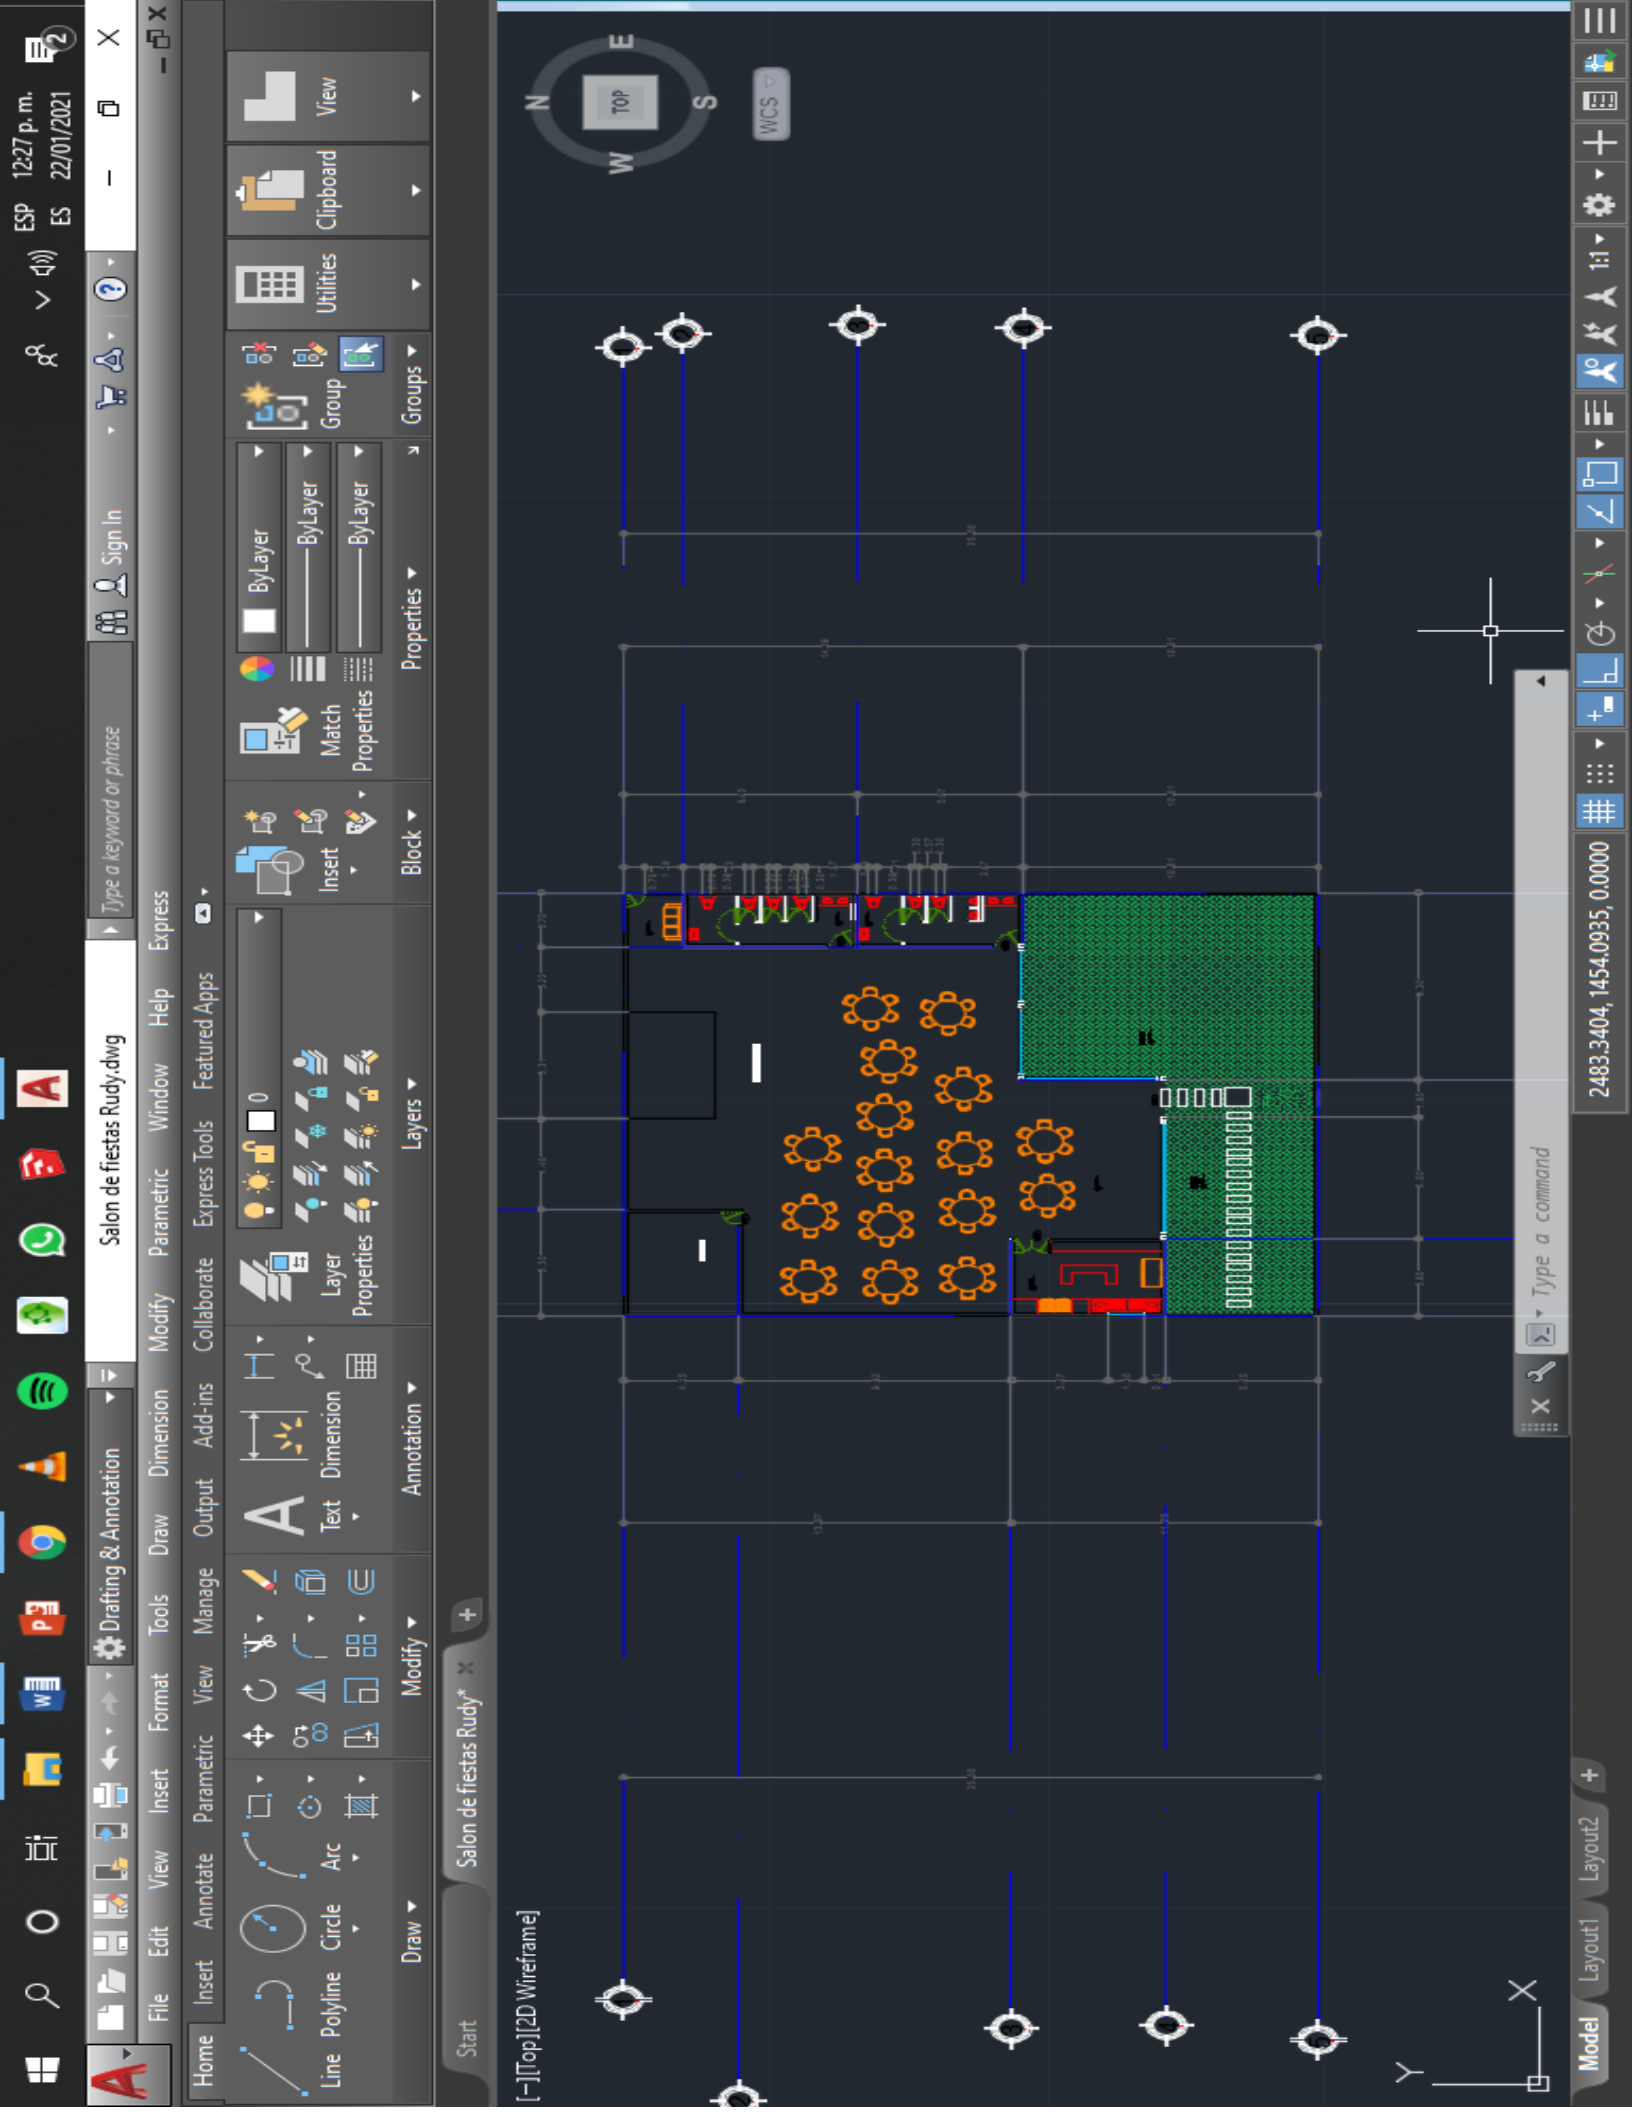

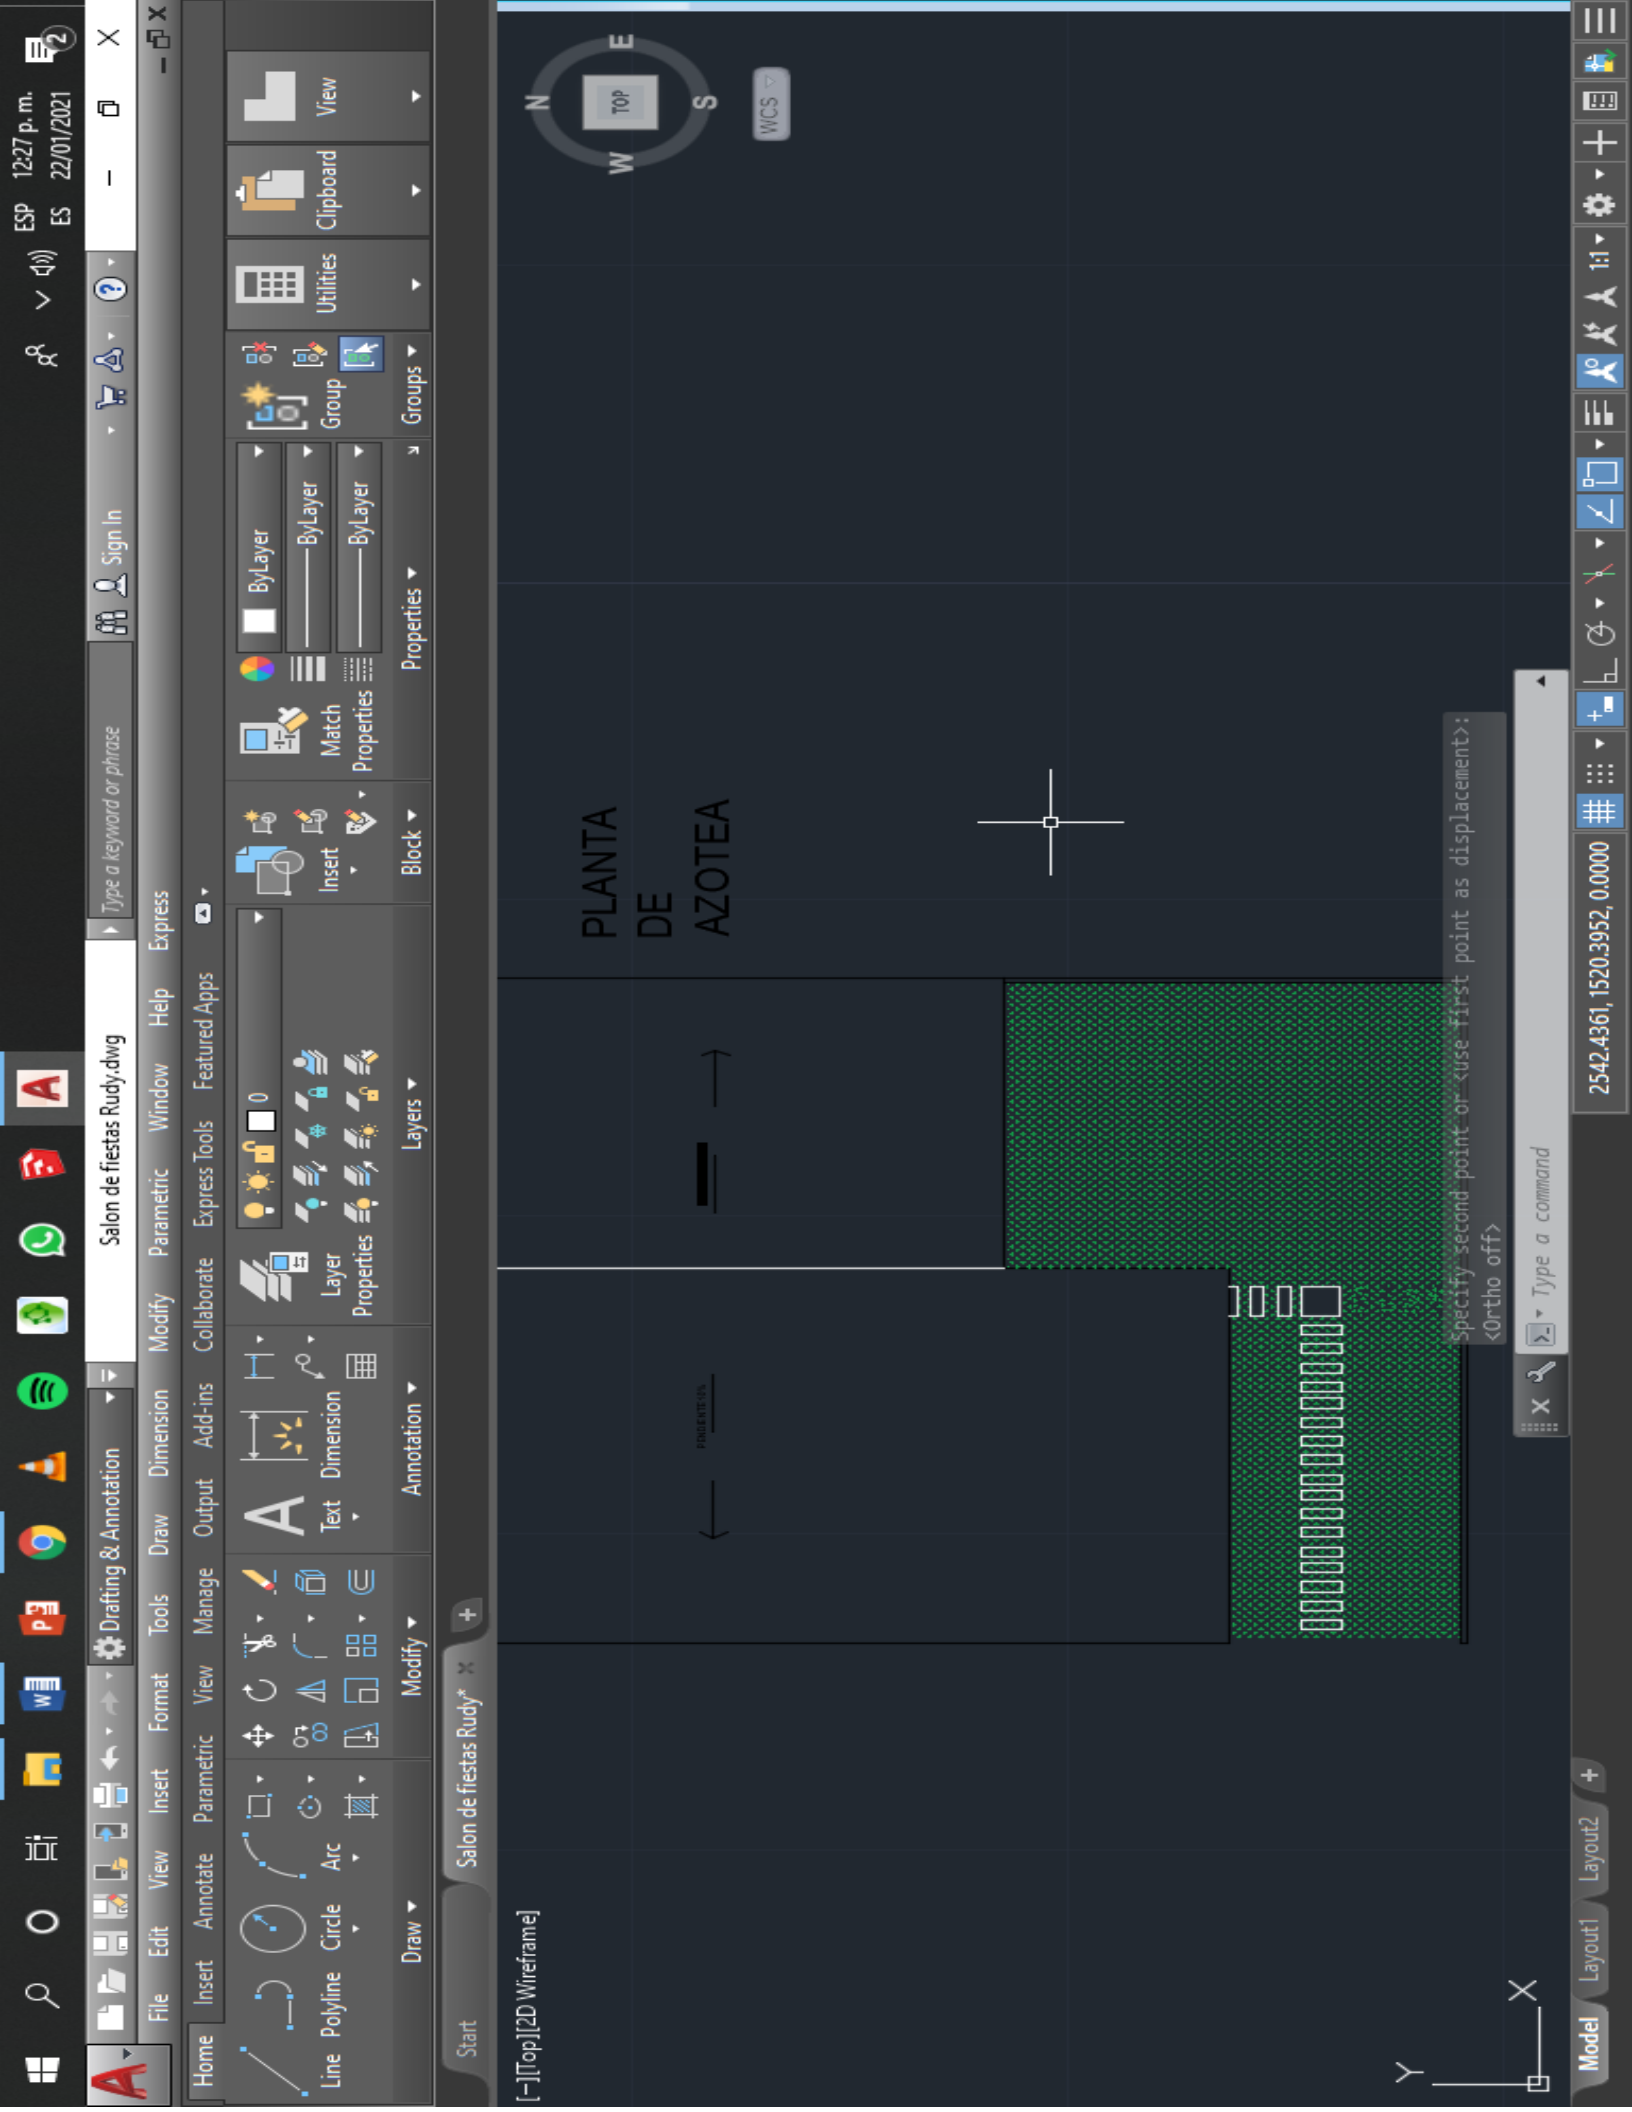

ESP 12:27 p. m. ES 22/01/2021

Salon de fiestas Rudy.dwg

Home Insert Annotate Parametric View Manage Tools Draw Dimension Output Collaborate Express Tools Parametric Window Help Express

File Edit View Insert Parametric View Manage Tools Draw Dimension Output Collaborate Express Tools Parametric Window Help Express

Line Polyline Circle Arc

Draw Modify Annotation Layer Properties Layers Block Insert Match Properties Properties

ByLayer ByLayer ByLayer

Groups Utilities Clipboard View

PLANTA DE AZOTEA

Specify second point or <use first point as displacement>:
<Ortho off>

2542.4361, 1520.3952, 0.0000

Start Salon de fiestas Rudy* x +

[-] [Top] [2D Wireframe]

Model Layout1 Layout2 +

