


CORTE TRANSVERSAL B - BI

ESC: 1:100

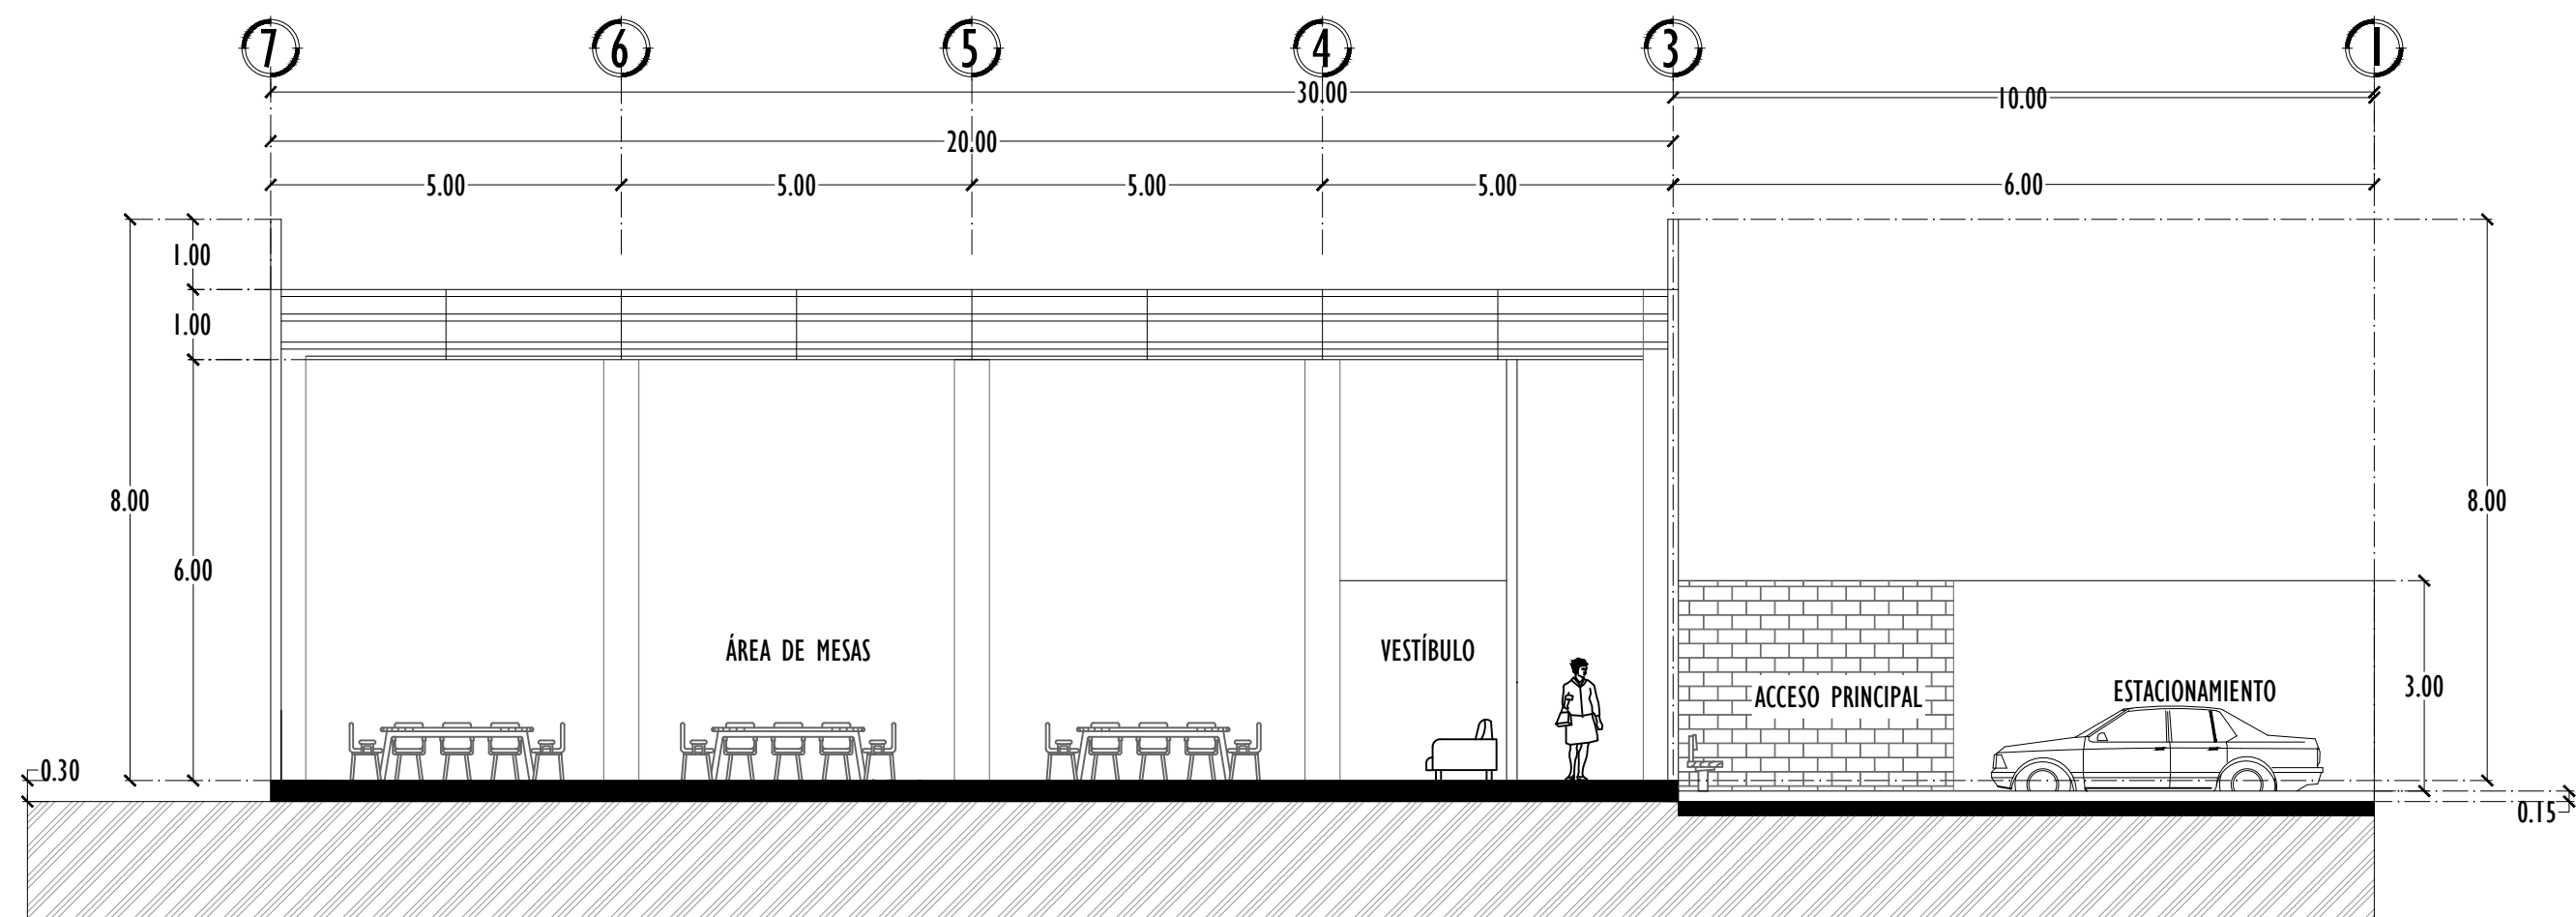

CORTE LONGITUDINAL A - AI

ESC: 1:100