


Corte Transversal

Escala 1 : 75

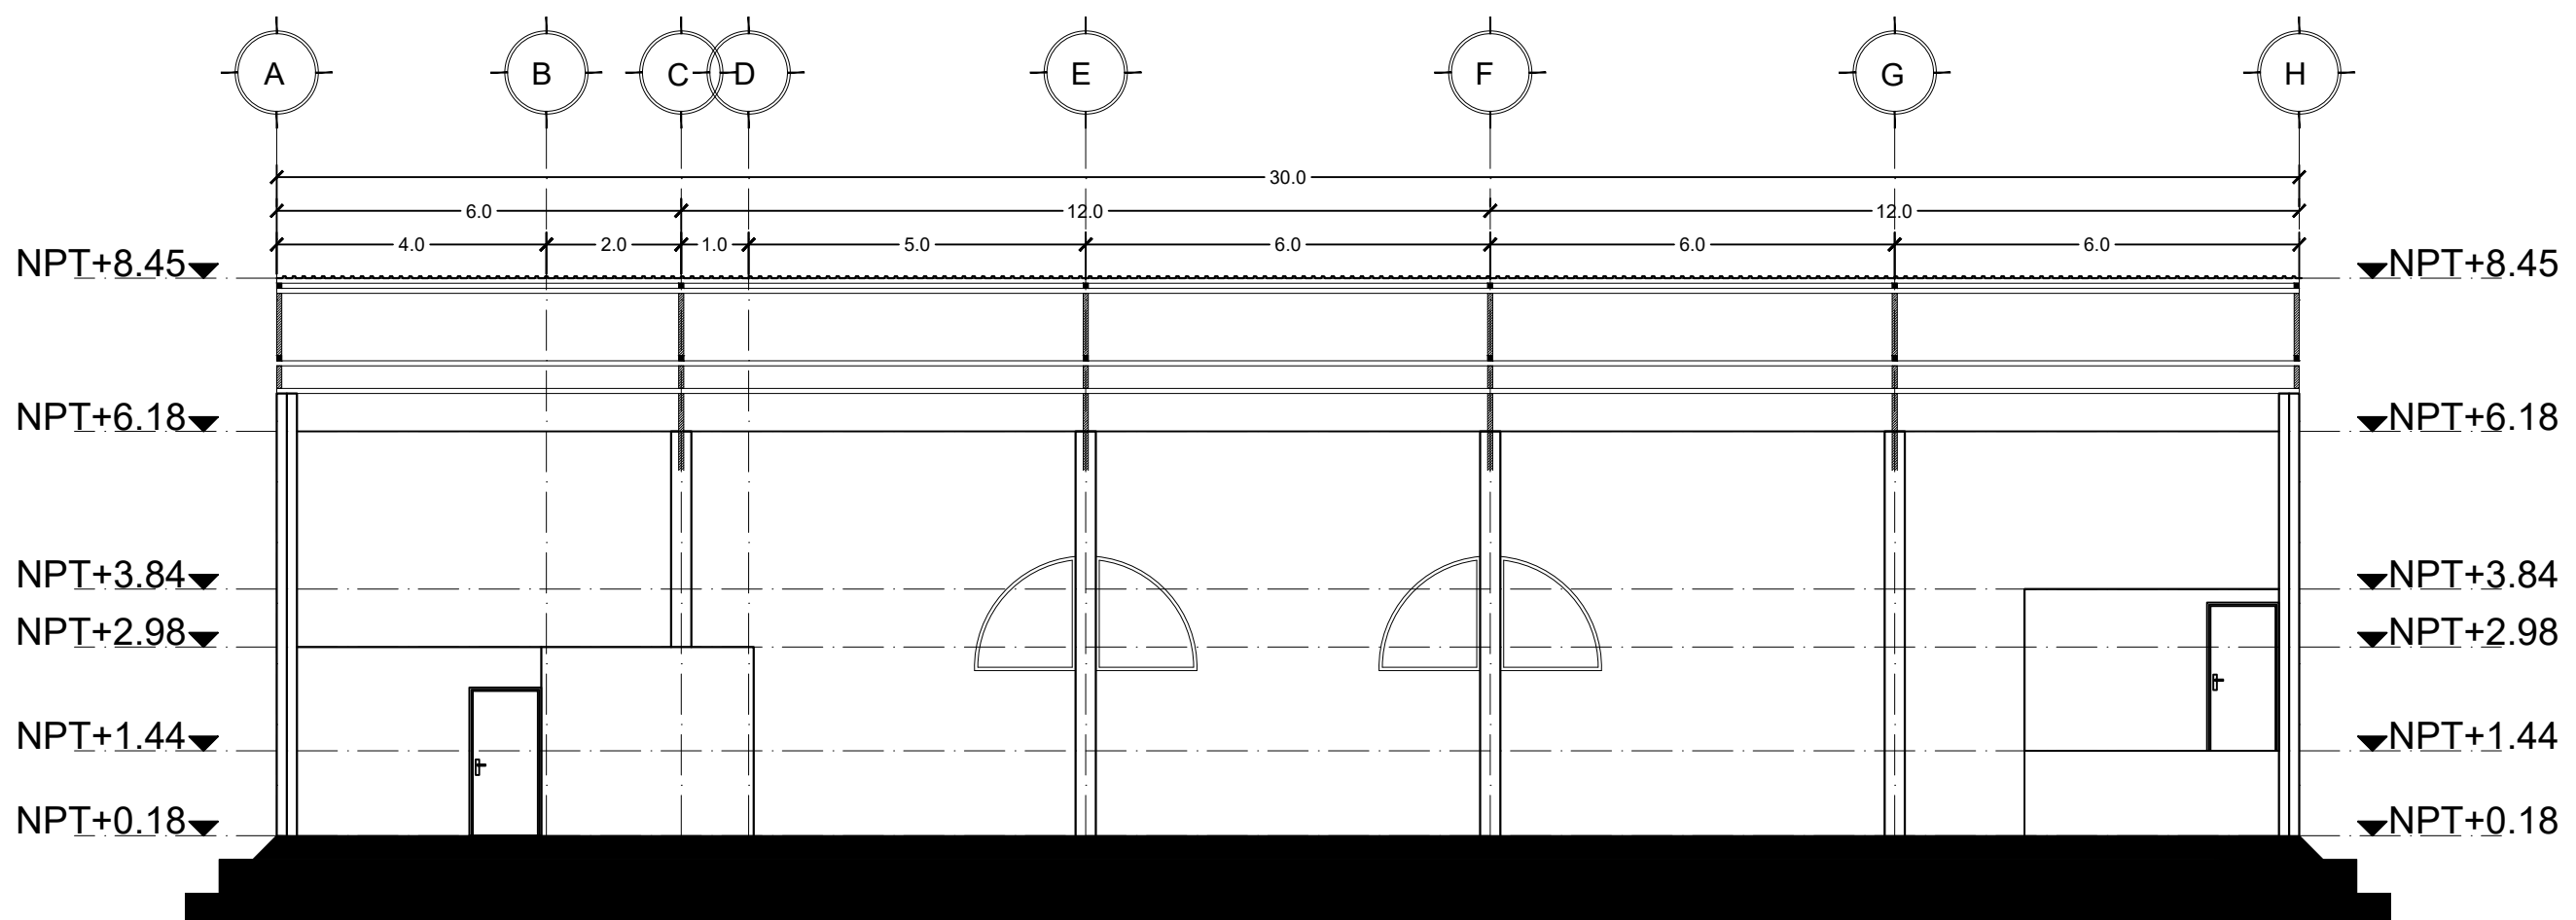

Corte Longitudinal

Escala 1 : 75

