


CORTE LONGITUDINAL A-A'
 ESC: 1:100

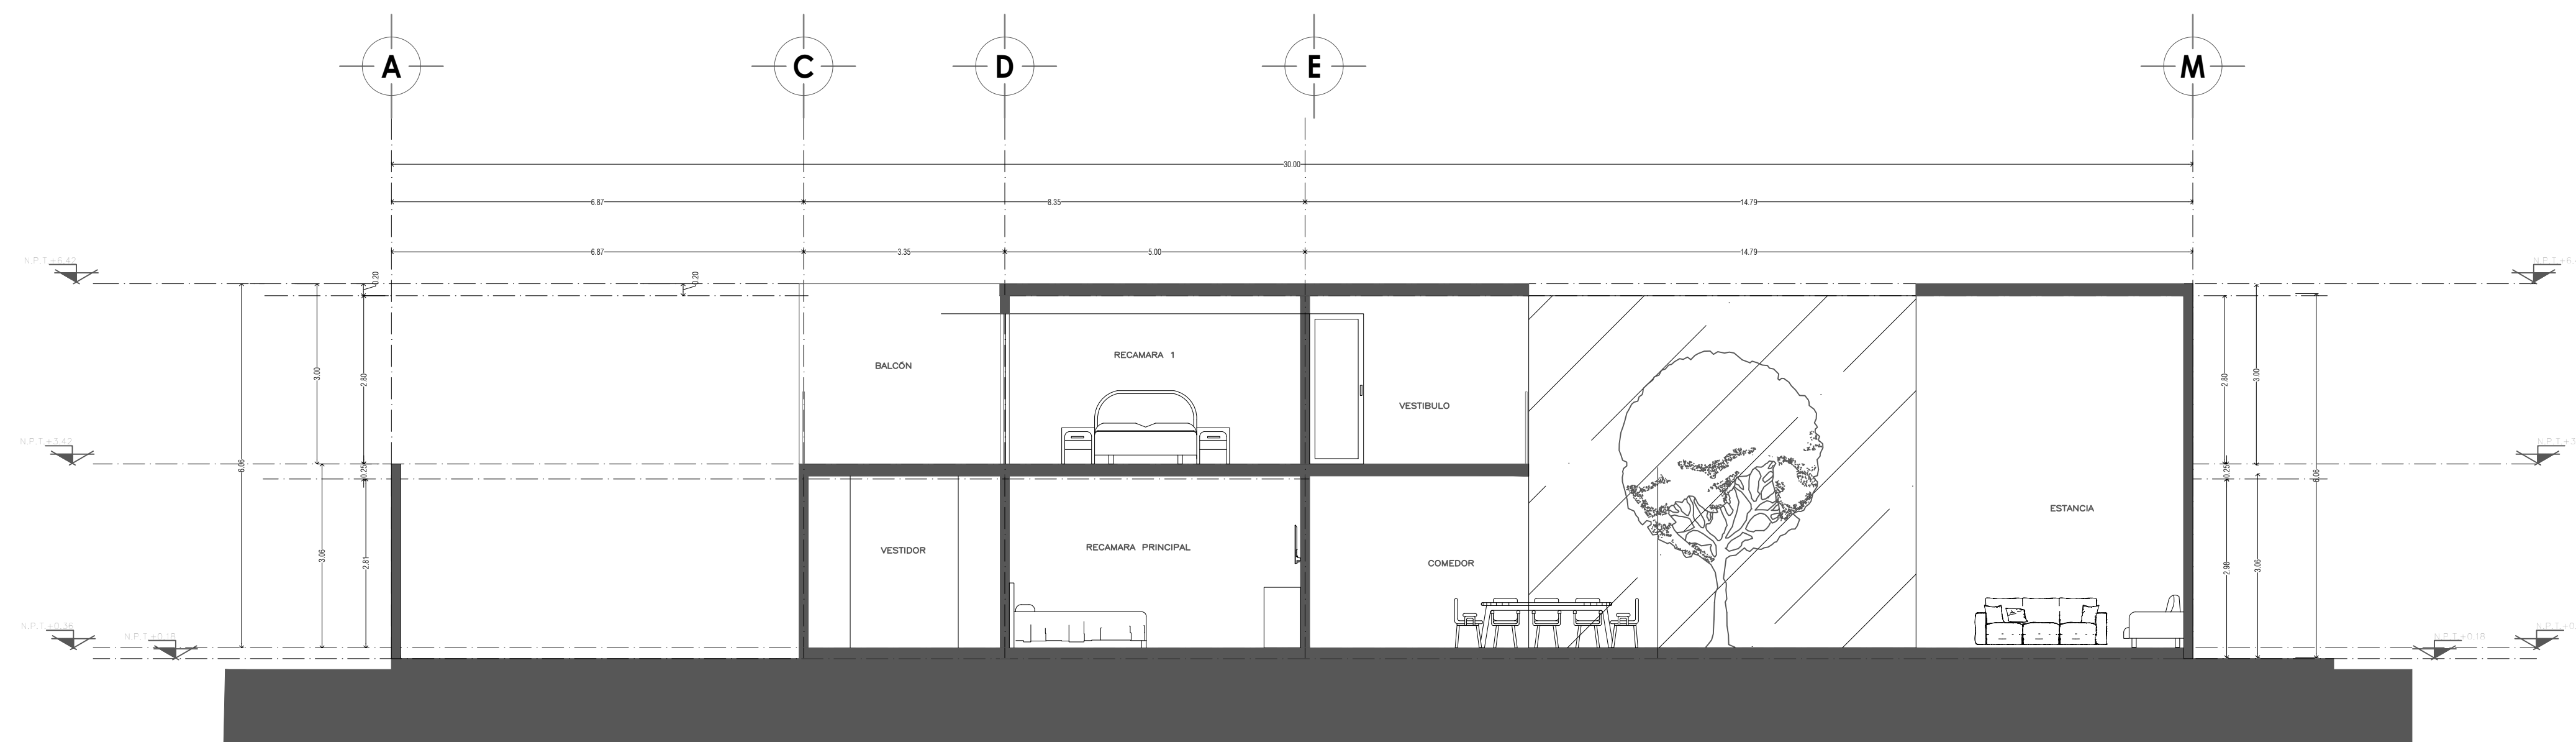

CORTE TRANSVERSAL B-B'
 ESC: 1:100