


PLANTA BAJA
50.55 M2

A COLECTOR MUNICIPAL

TOTAL
104.25 M2

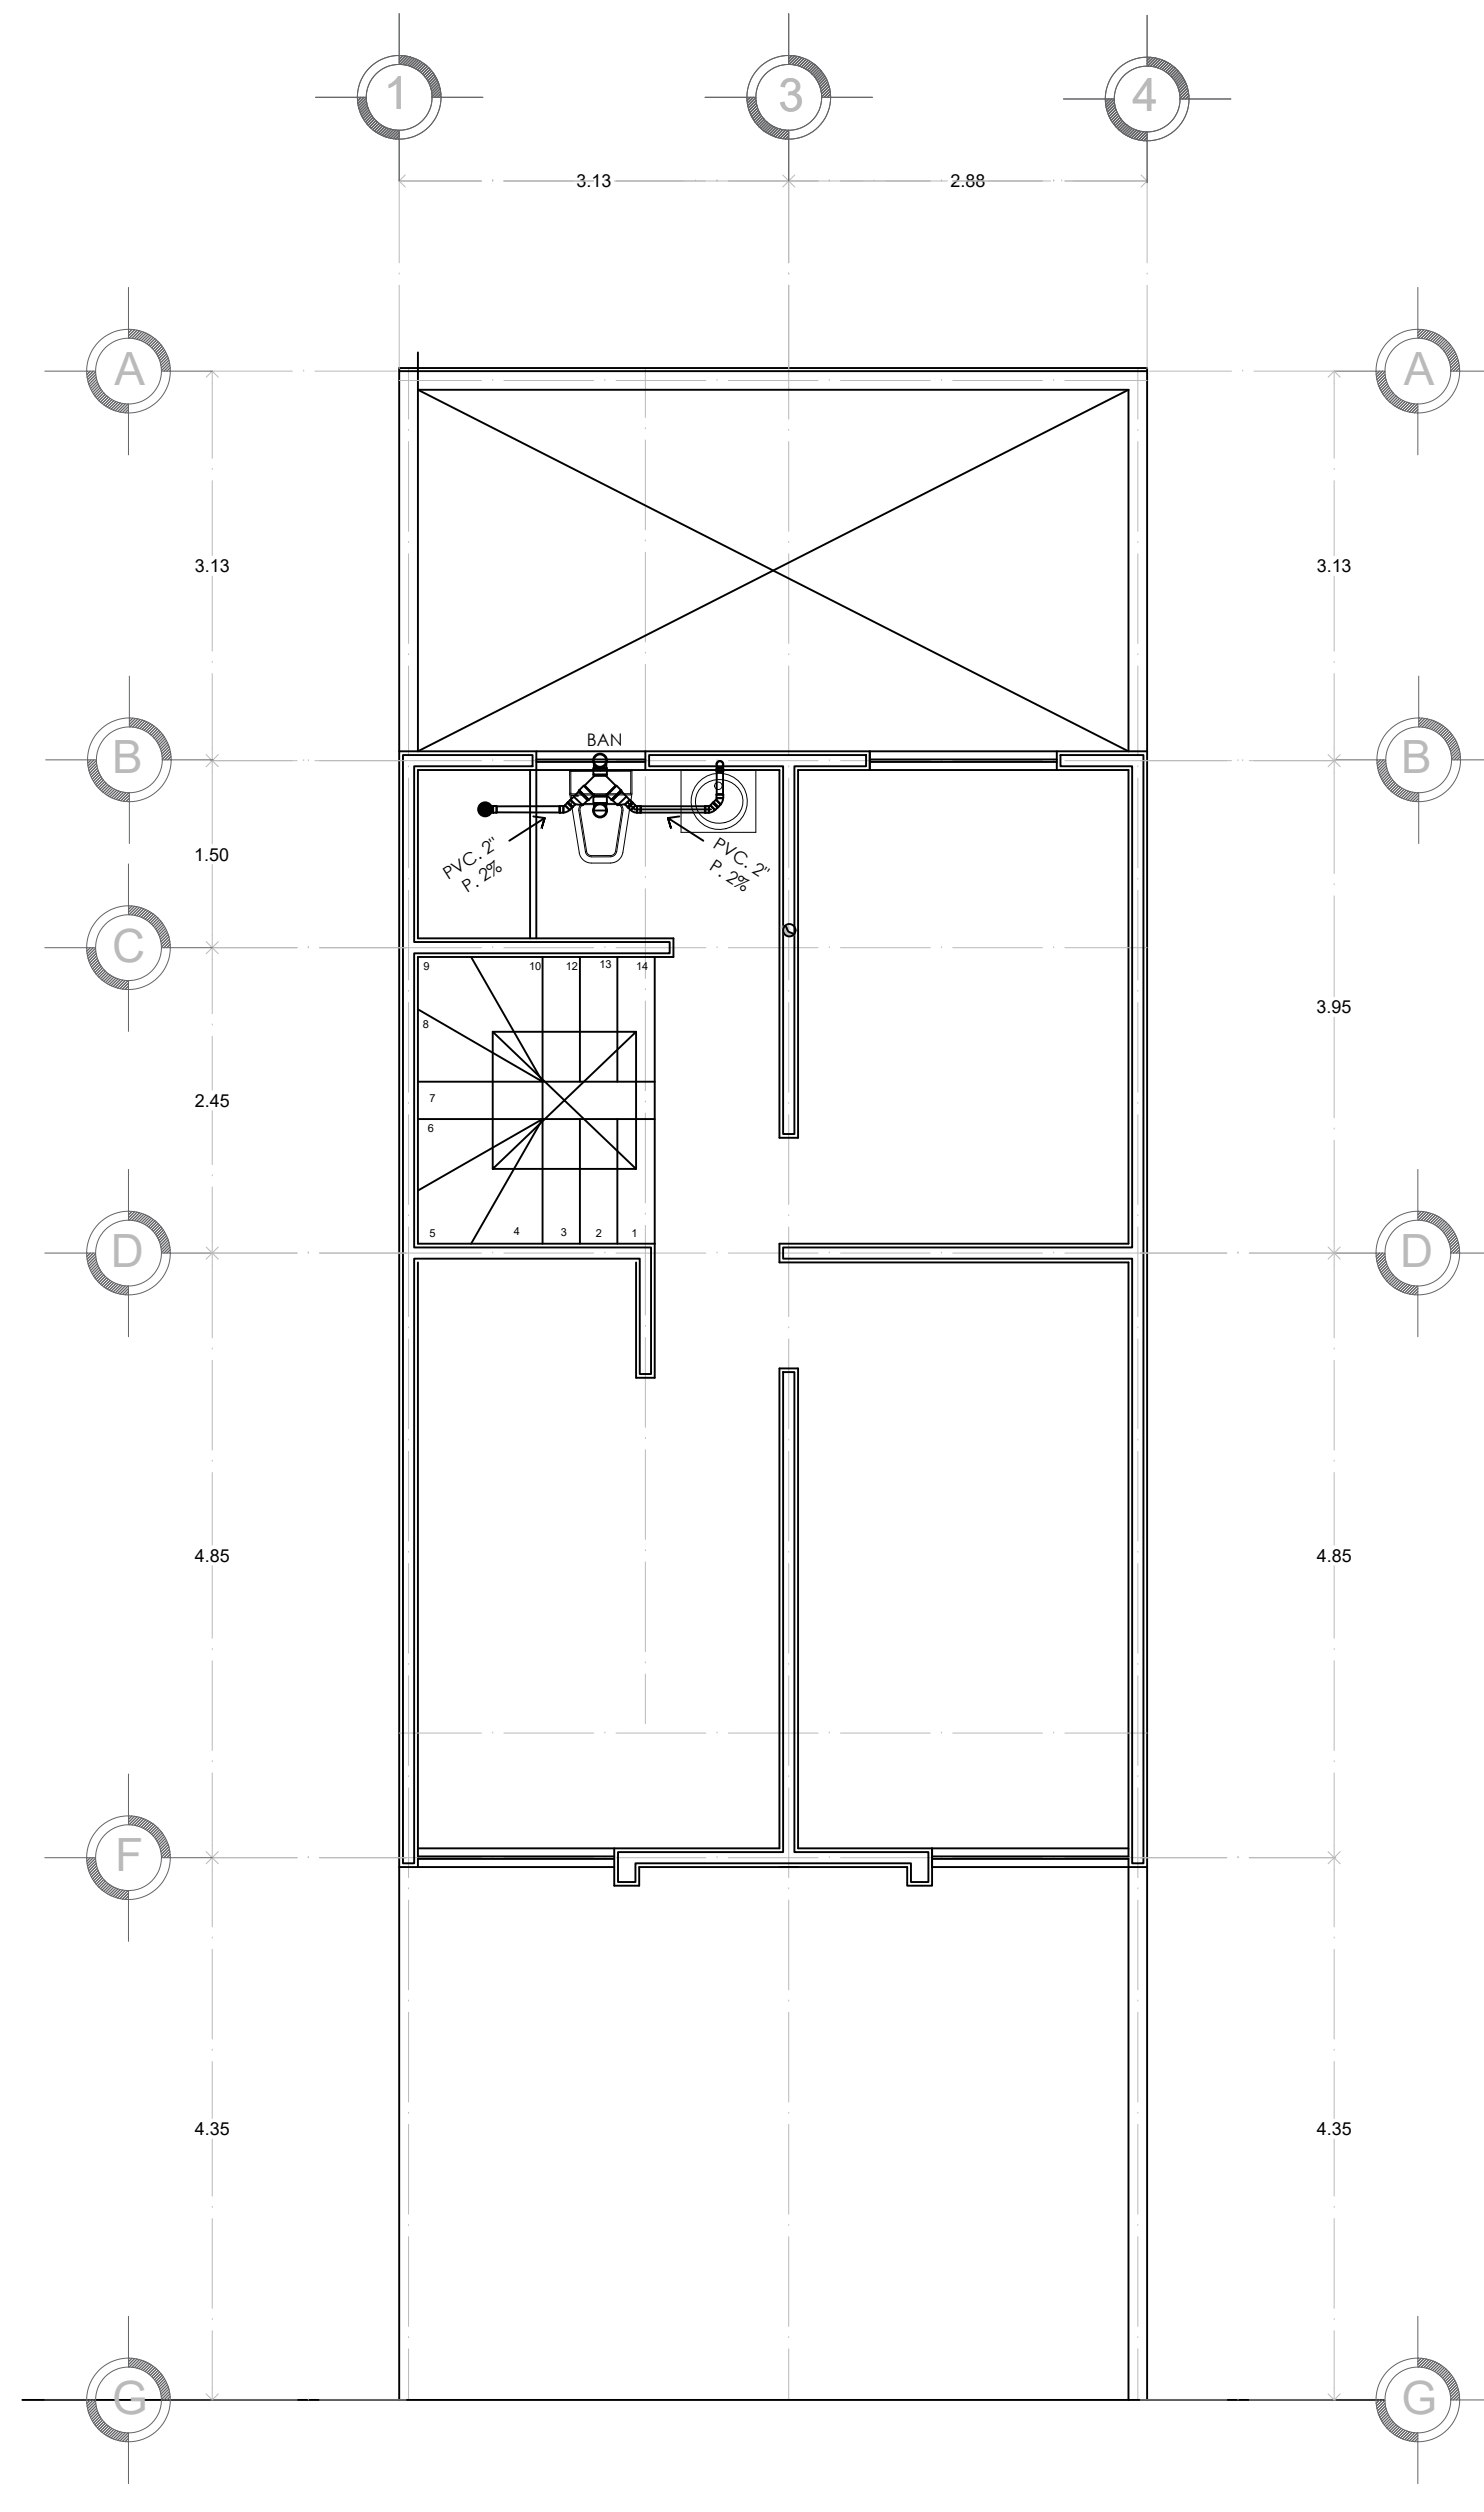

PLANTA ALTA
53.70 M2