



CORTE LONGITUDINAL

ESC: 1:100

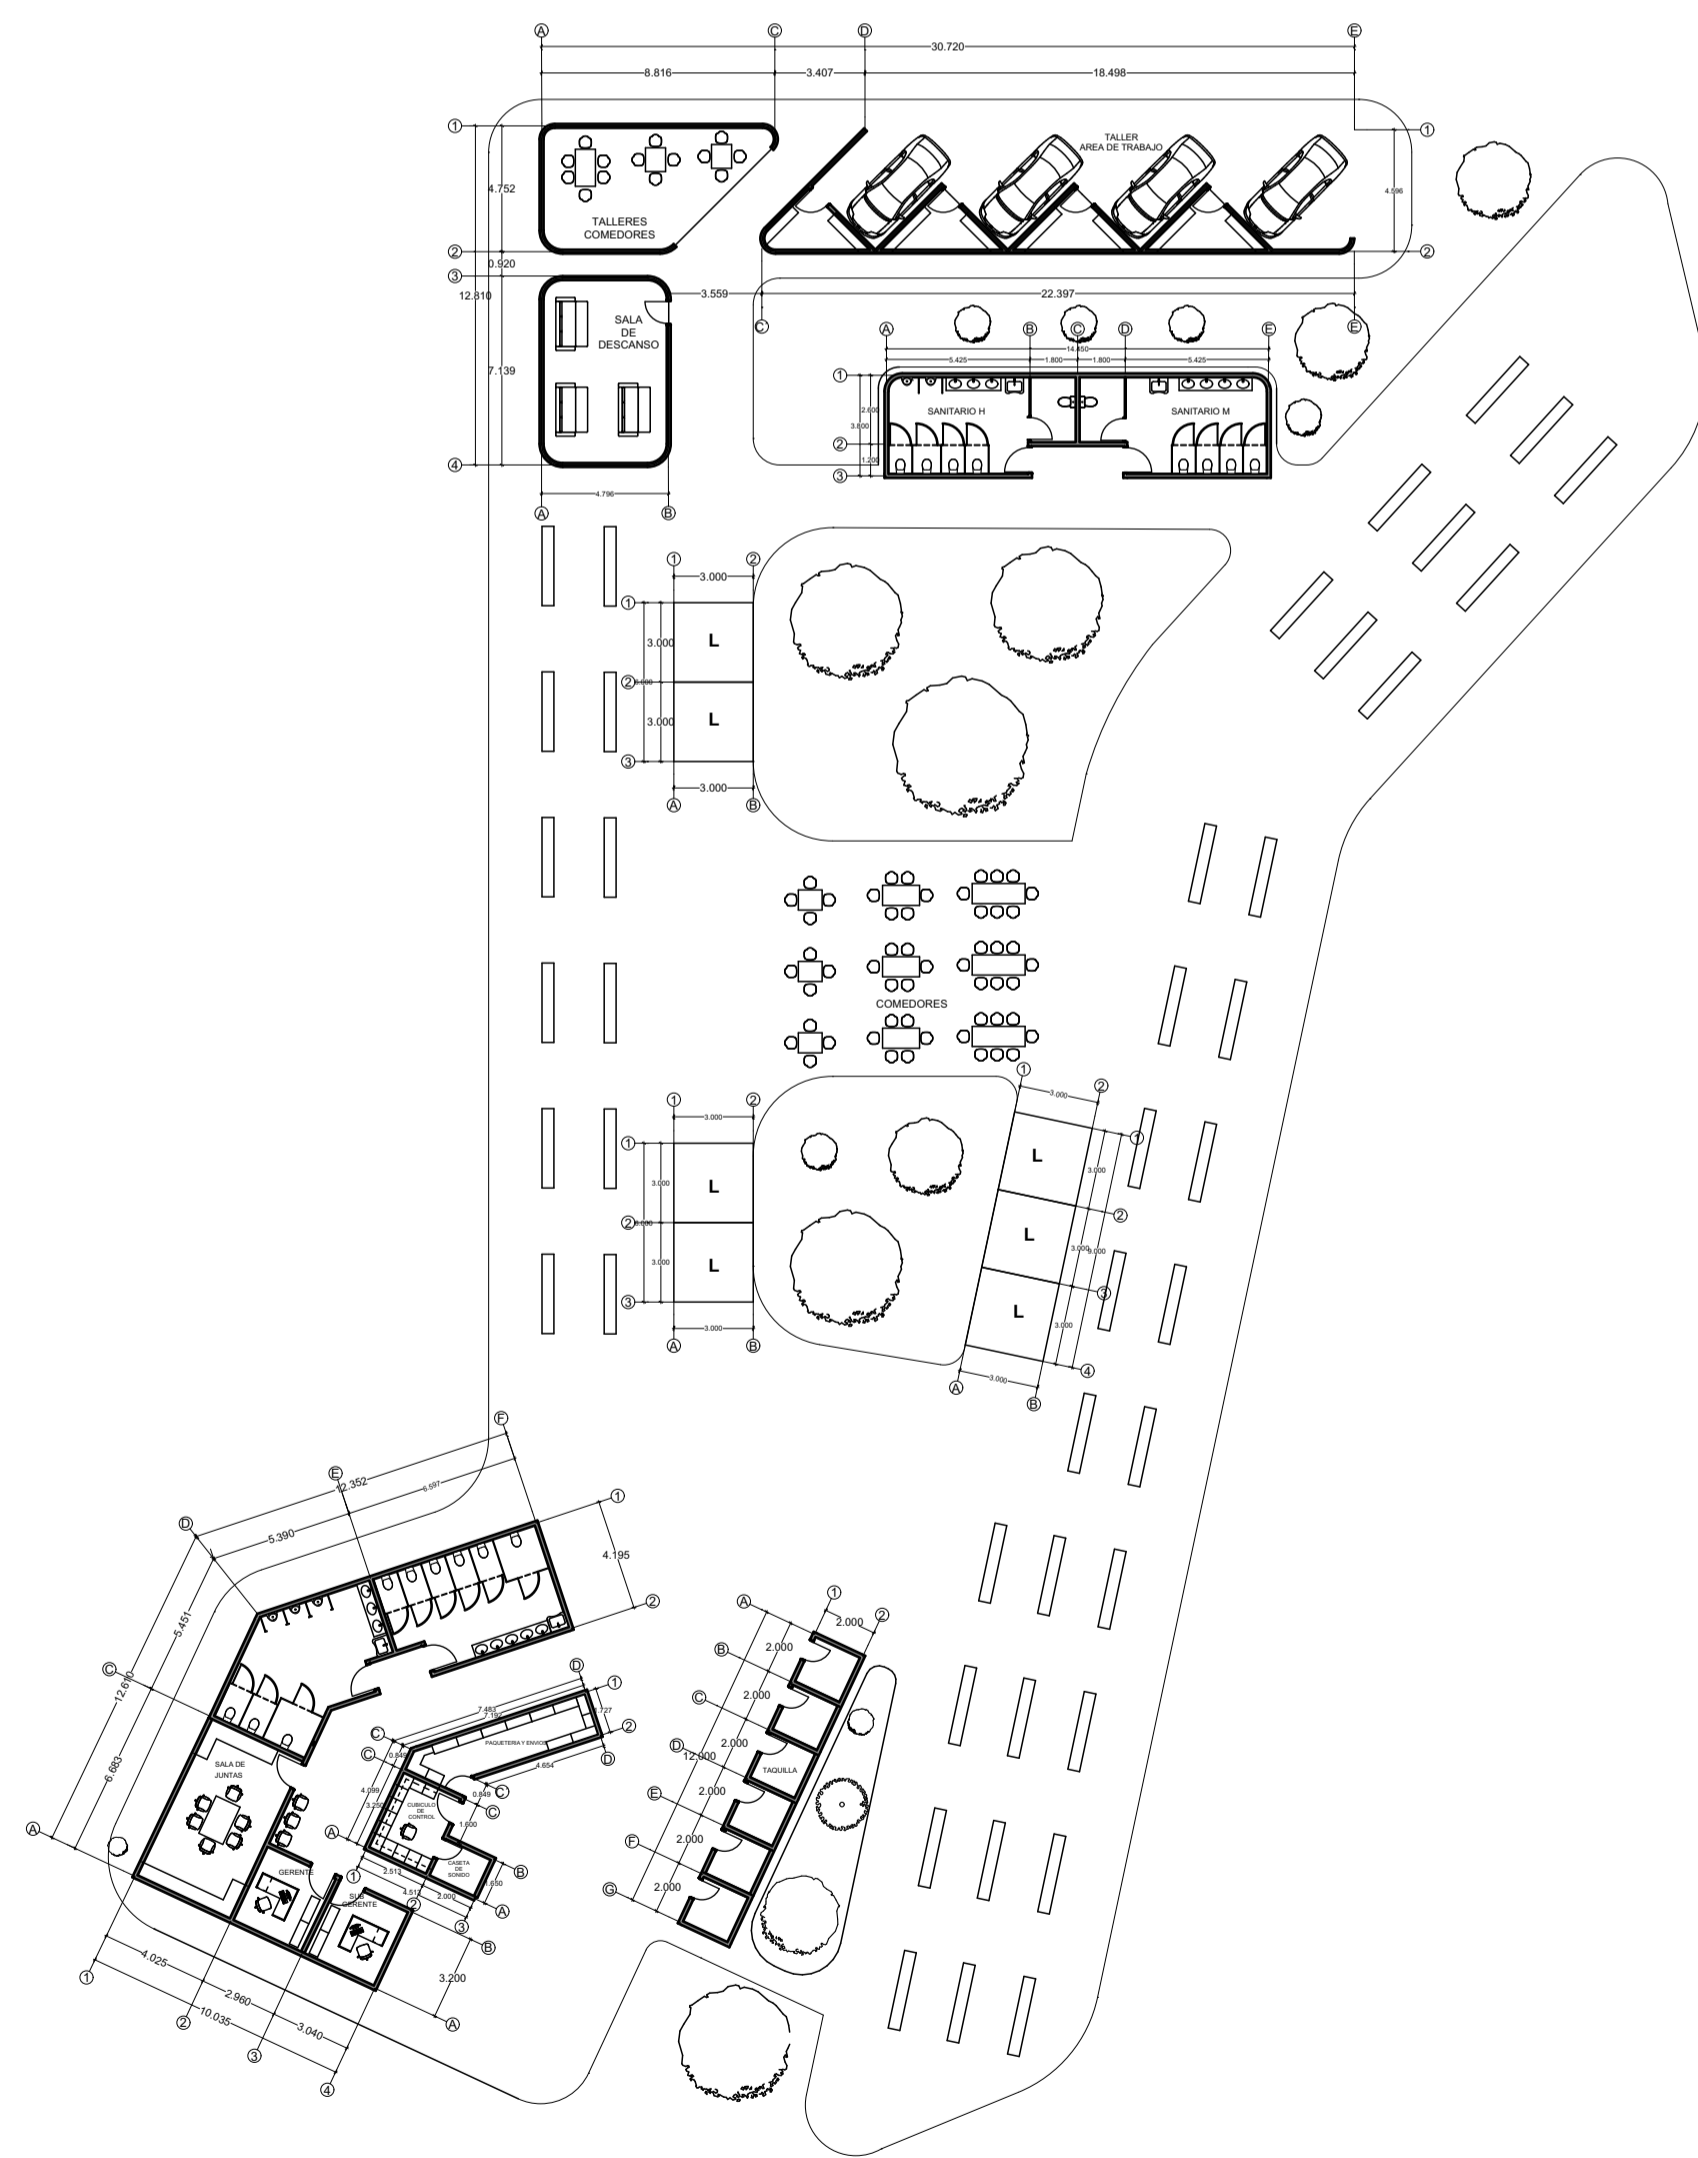

PLANTA ARQUITECTONICA

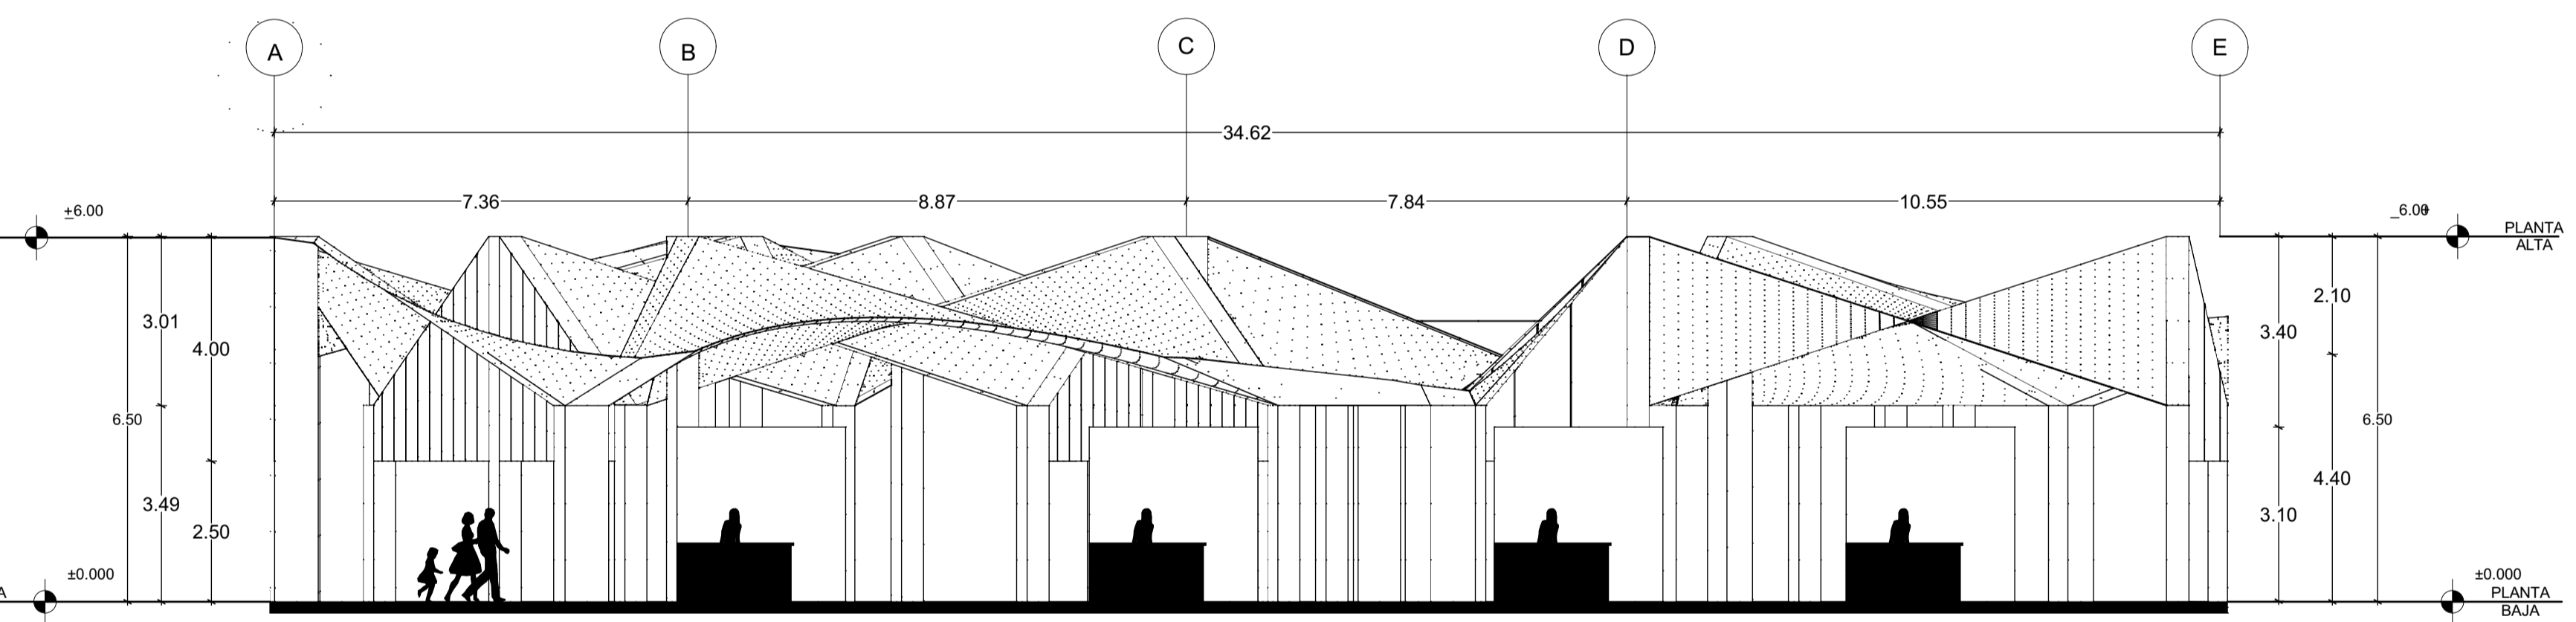

CORTE TRANSVERSAL

ESC: 1:100

ESC: 1:100