


CORTE TRANSVERSAL B- B'  
 ESC: 1:75

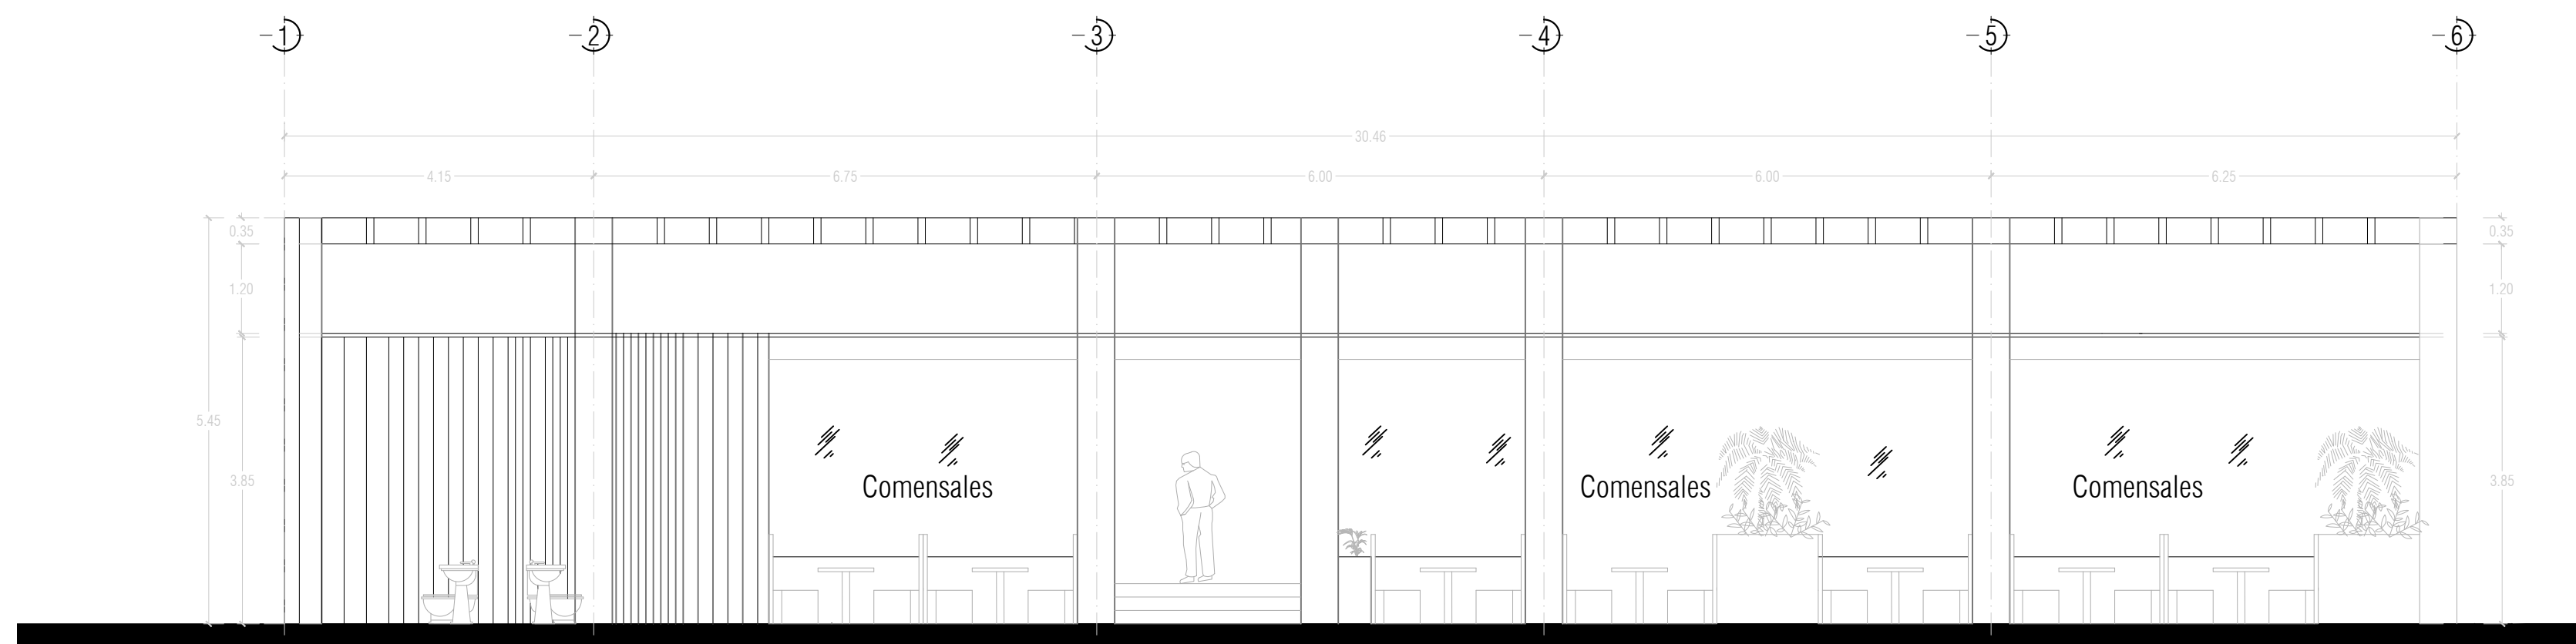

CORTE LONGITUDINAL A - A'  
 ESC: 1:75