




FACHADA PRINCIPAL
ESC: 1:75

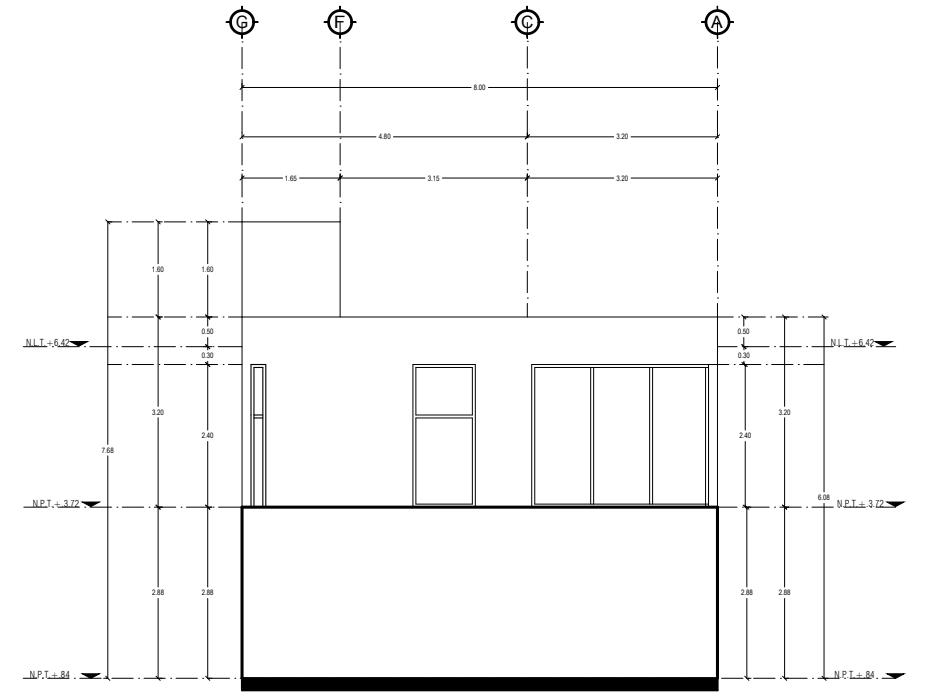

FACHADA POSTERIOR
ESC: 1:75

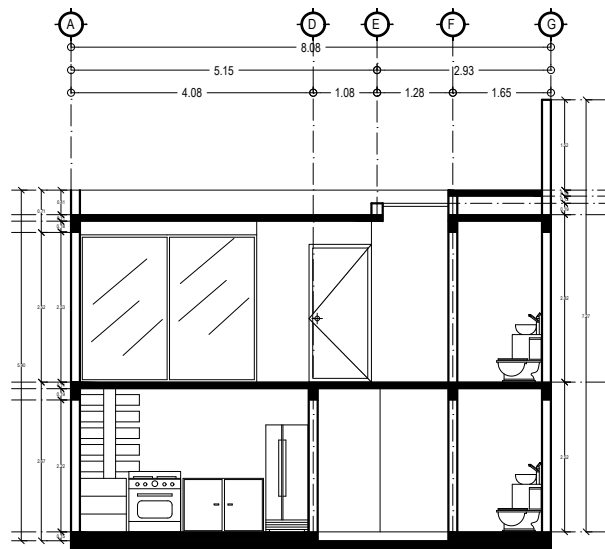

CORTE TRANSVERSAL X-X'
ESC: 1:75

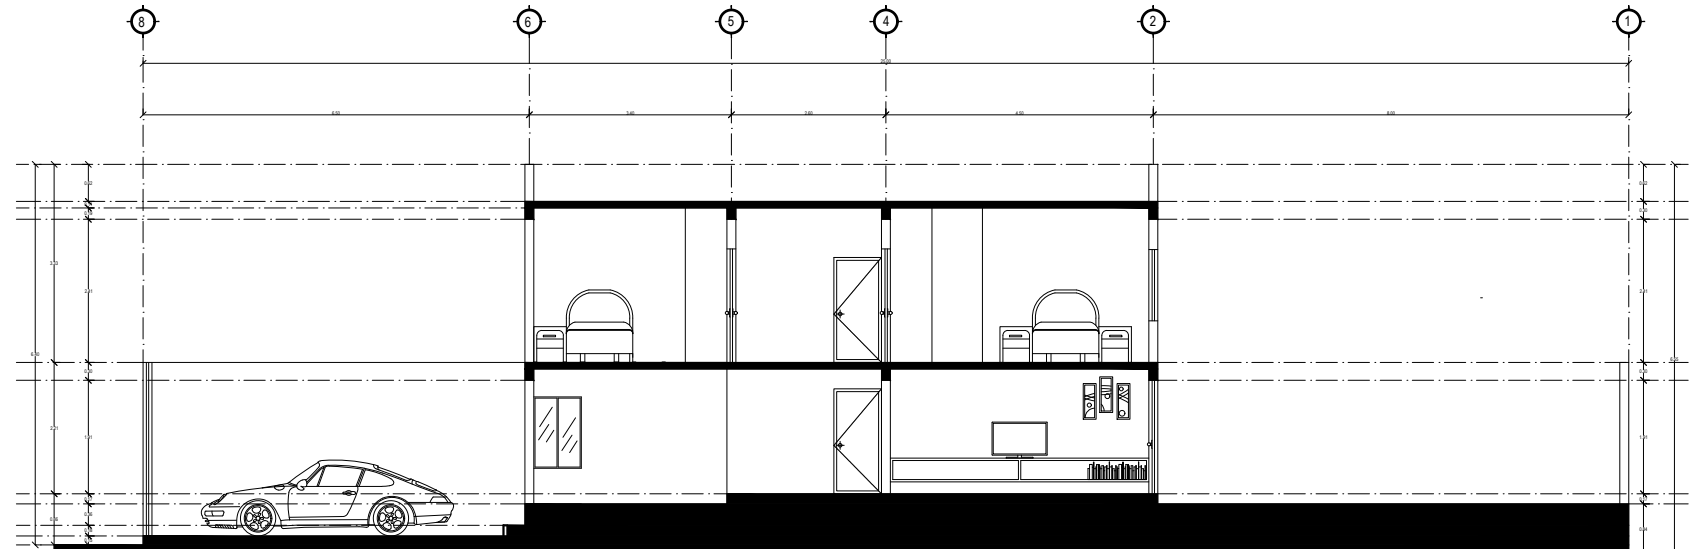

CORTE LONGITUDINAL Y-Y'
ESC: 1:75