




E<sub>sc</sub>: 1:50

Corte Transversa

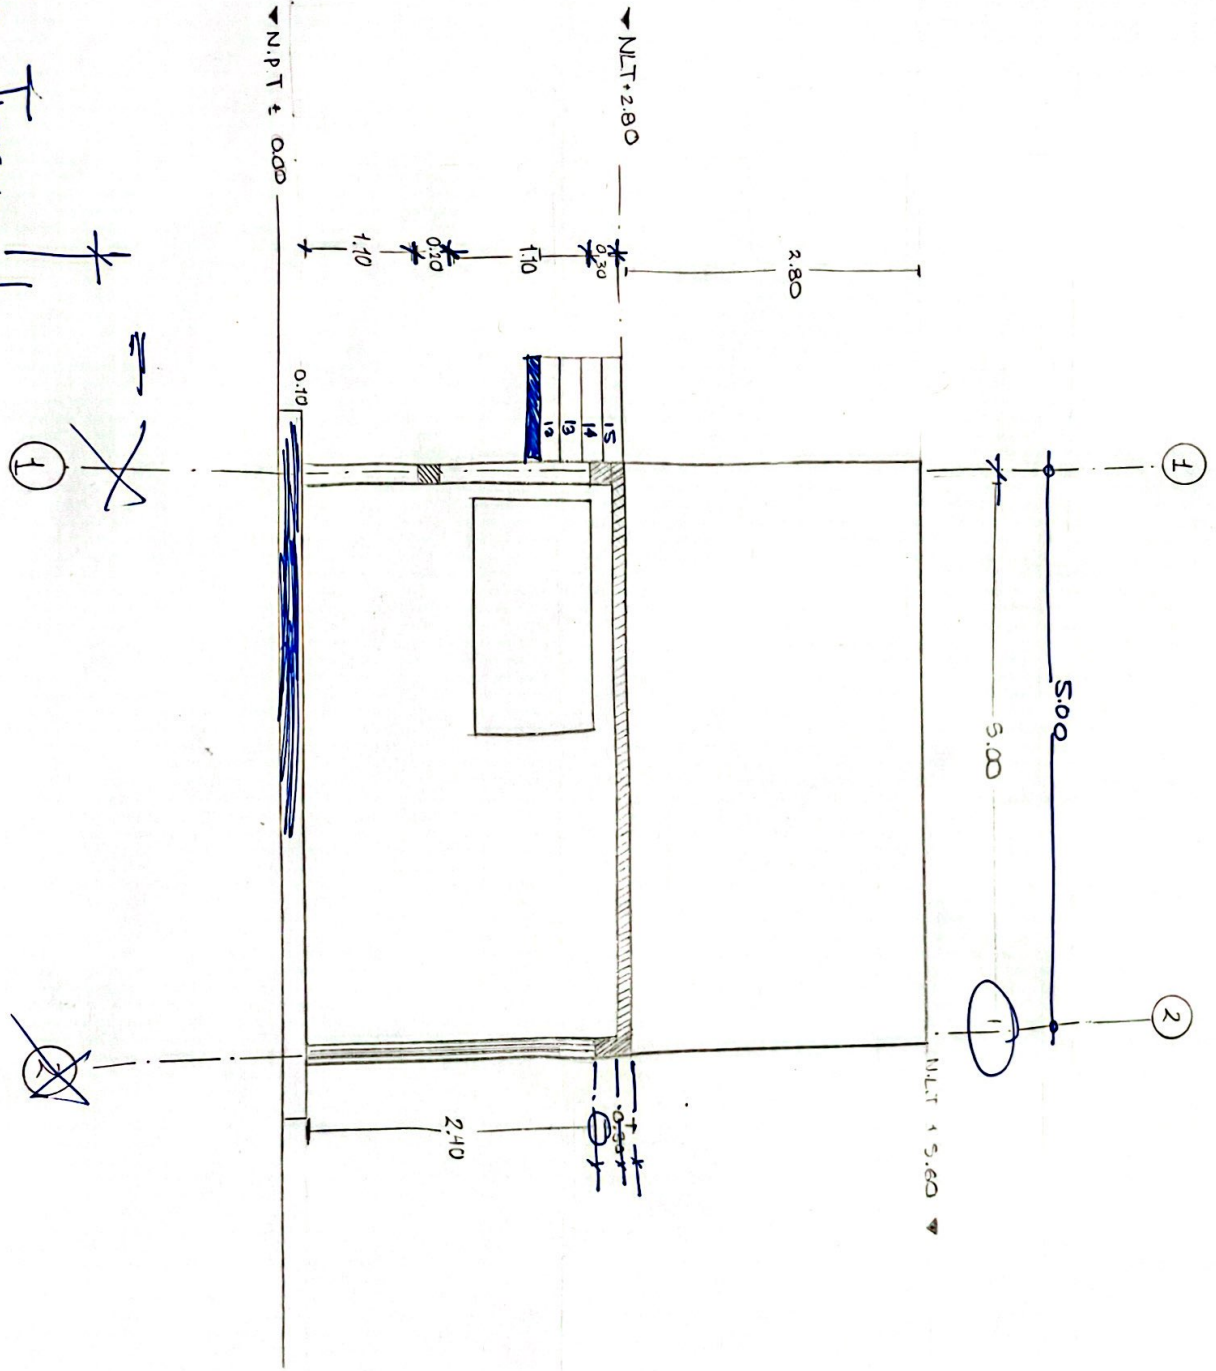


Handwritten notes:  
E sc:  
Number Plane

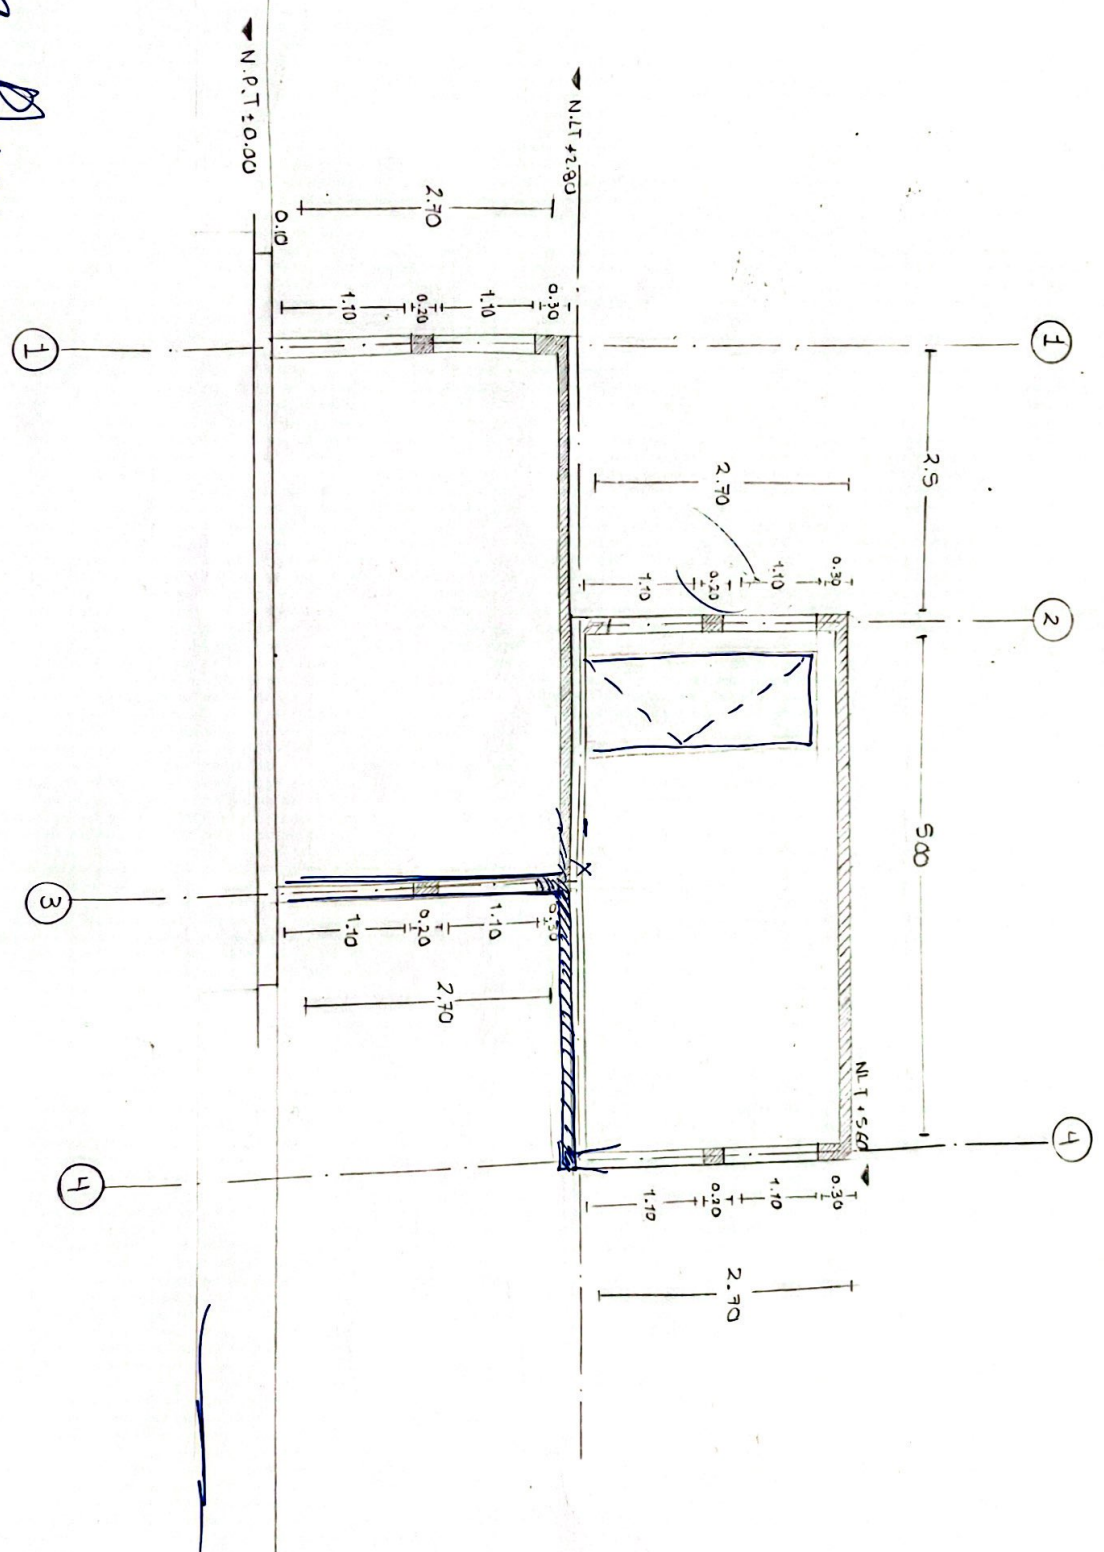

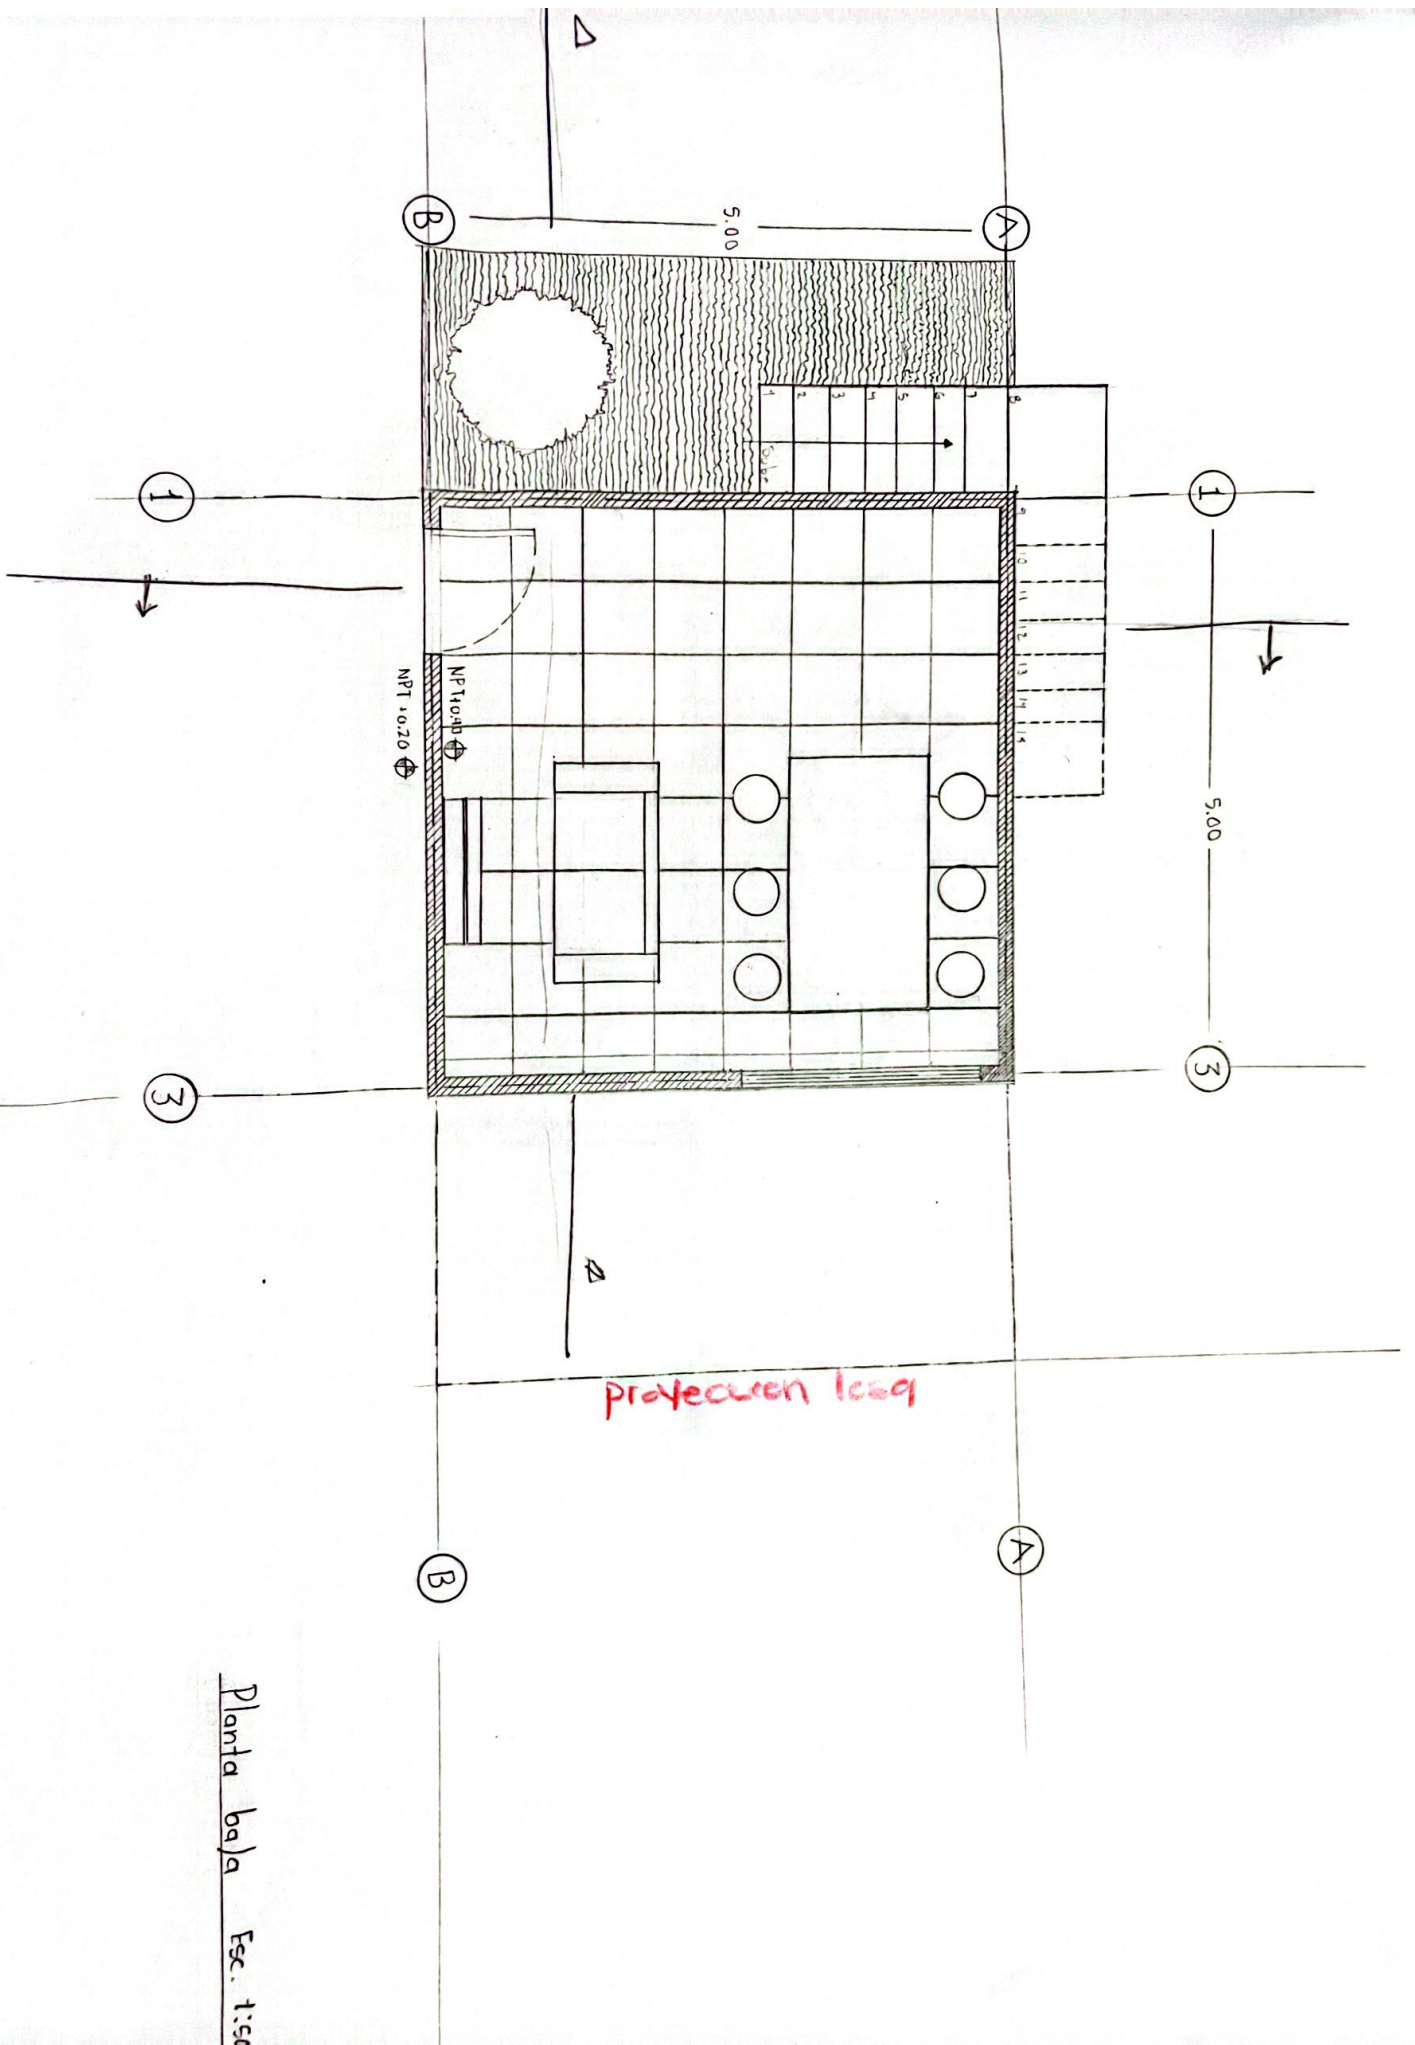


Planta baja Esc. 1:50



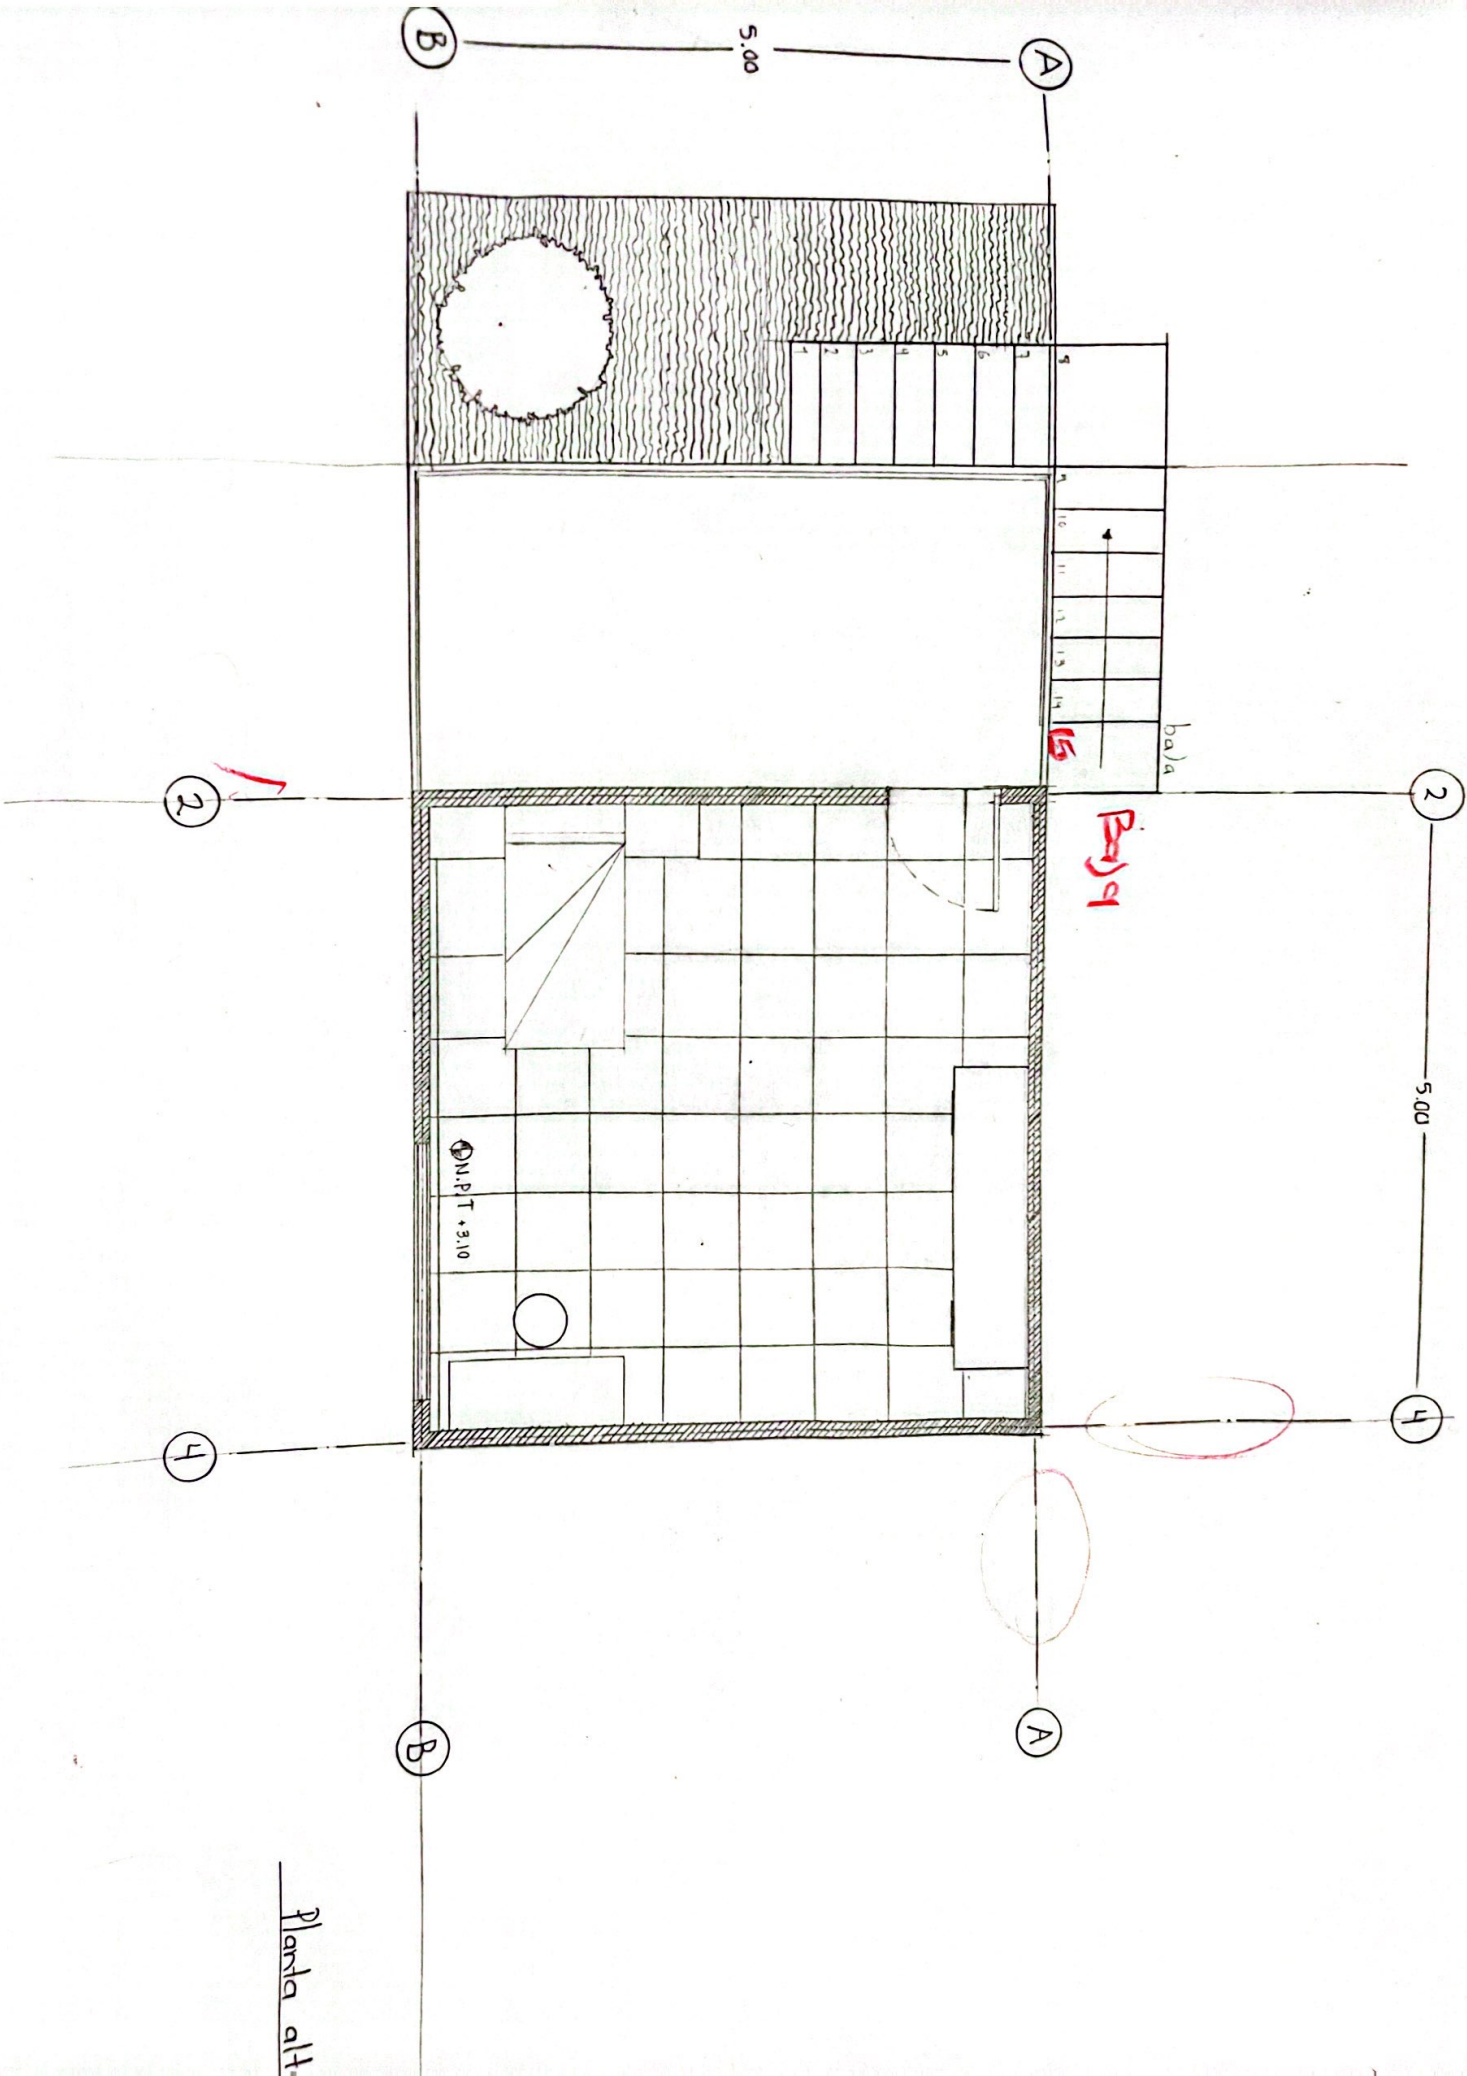

Planda alt.

Fachada Frontal Esc 1:50

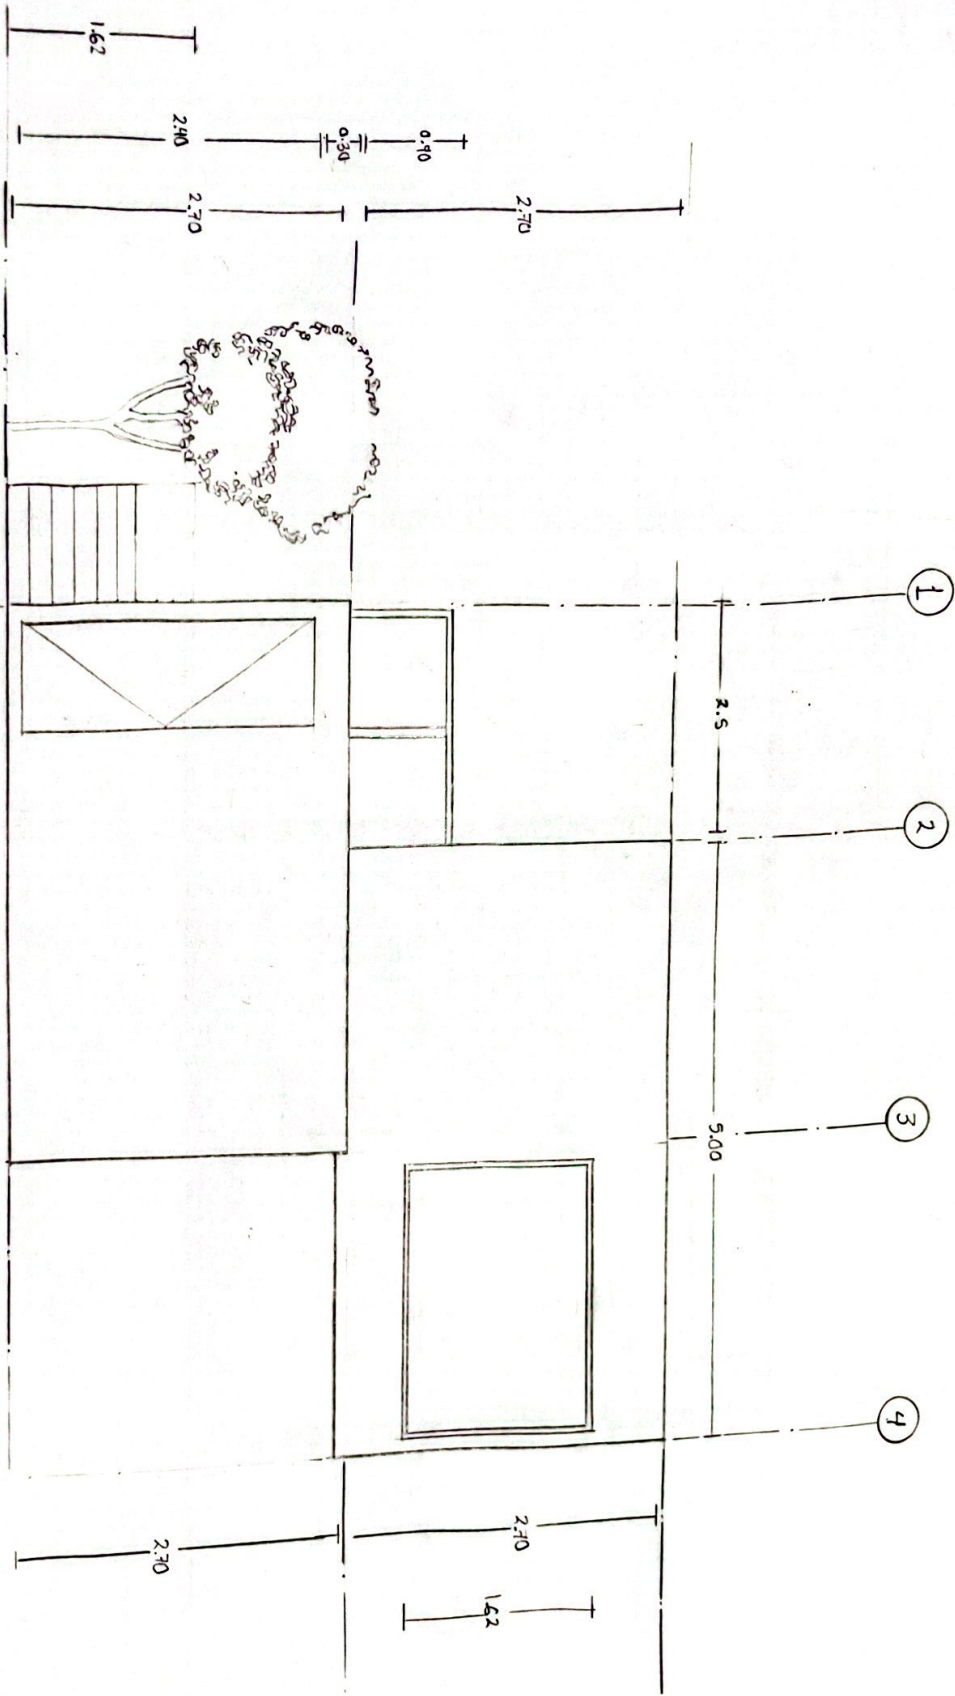

Fachada lateral  
Esc 1:50

