




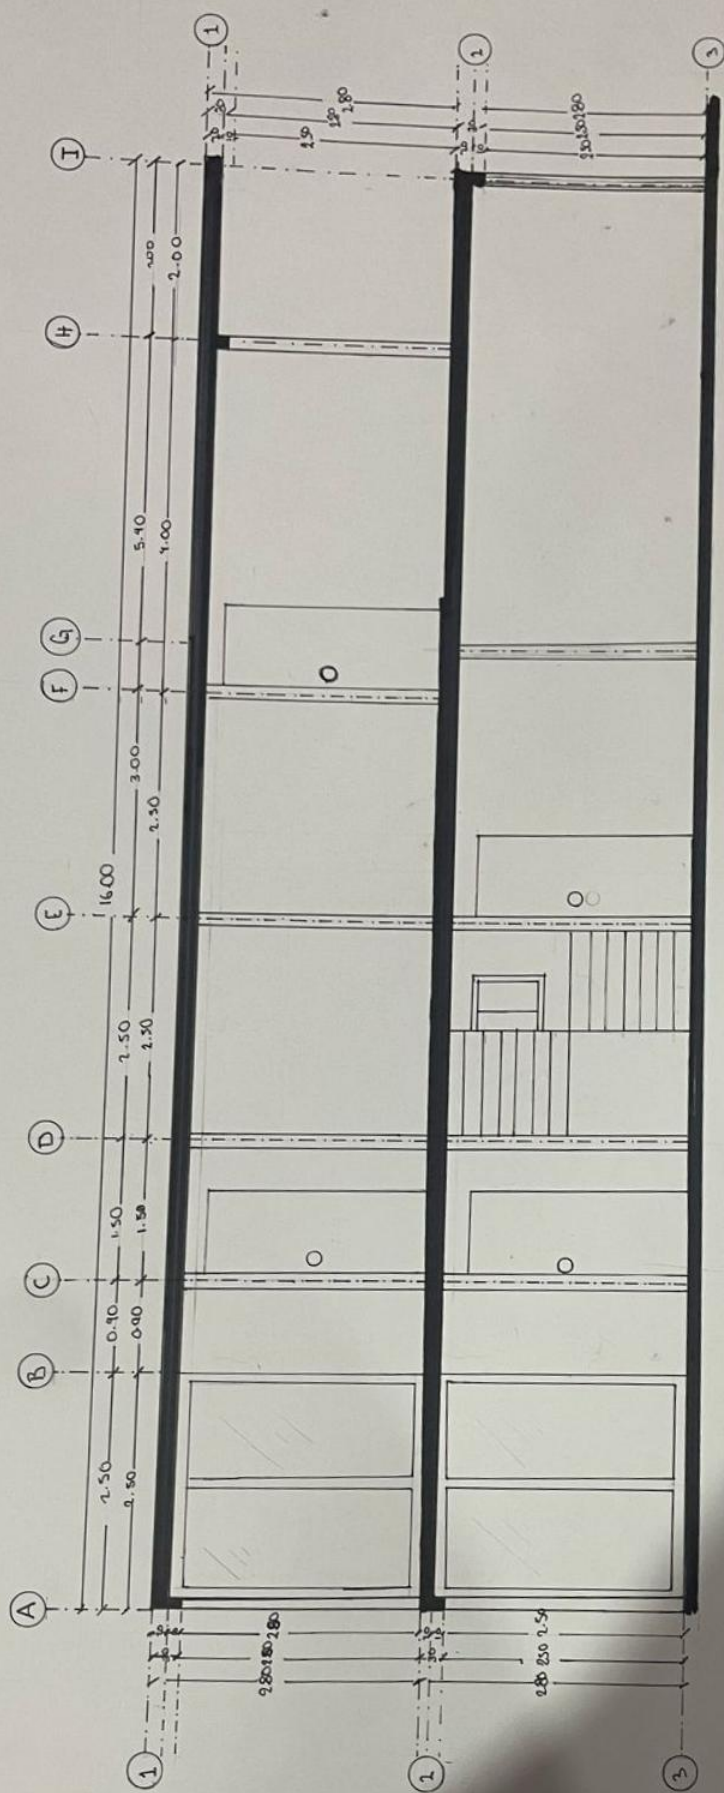

Cortic longitudinal B-B
Exc: 1:50

Planta Alta
Esc: 1:50

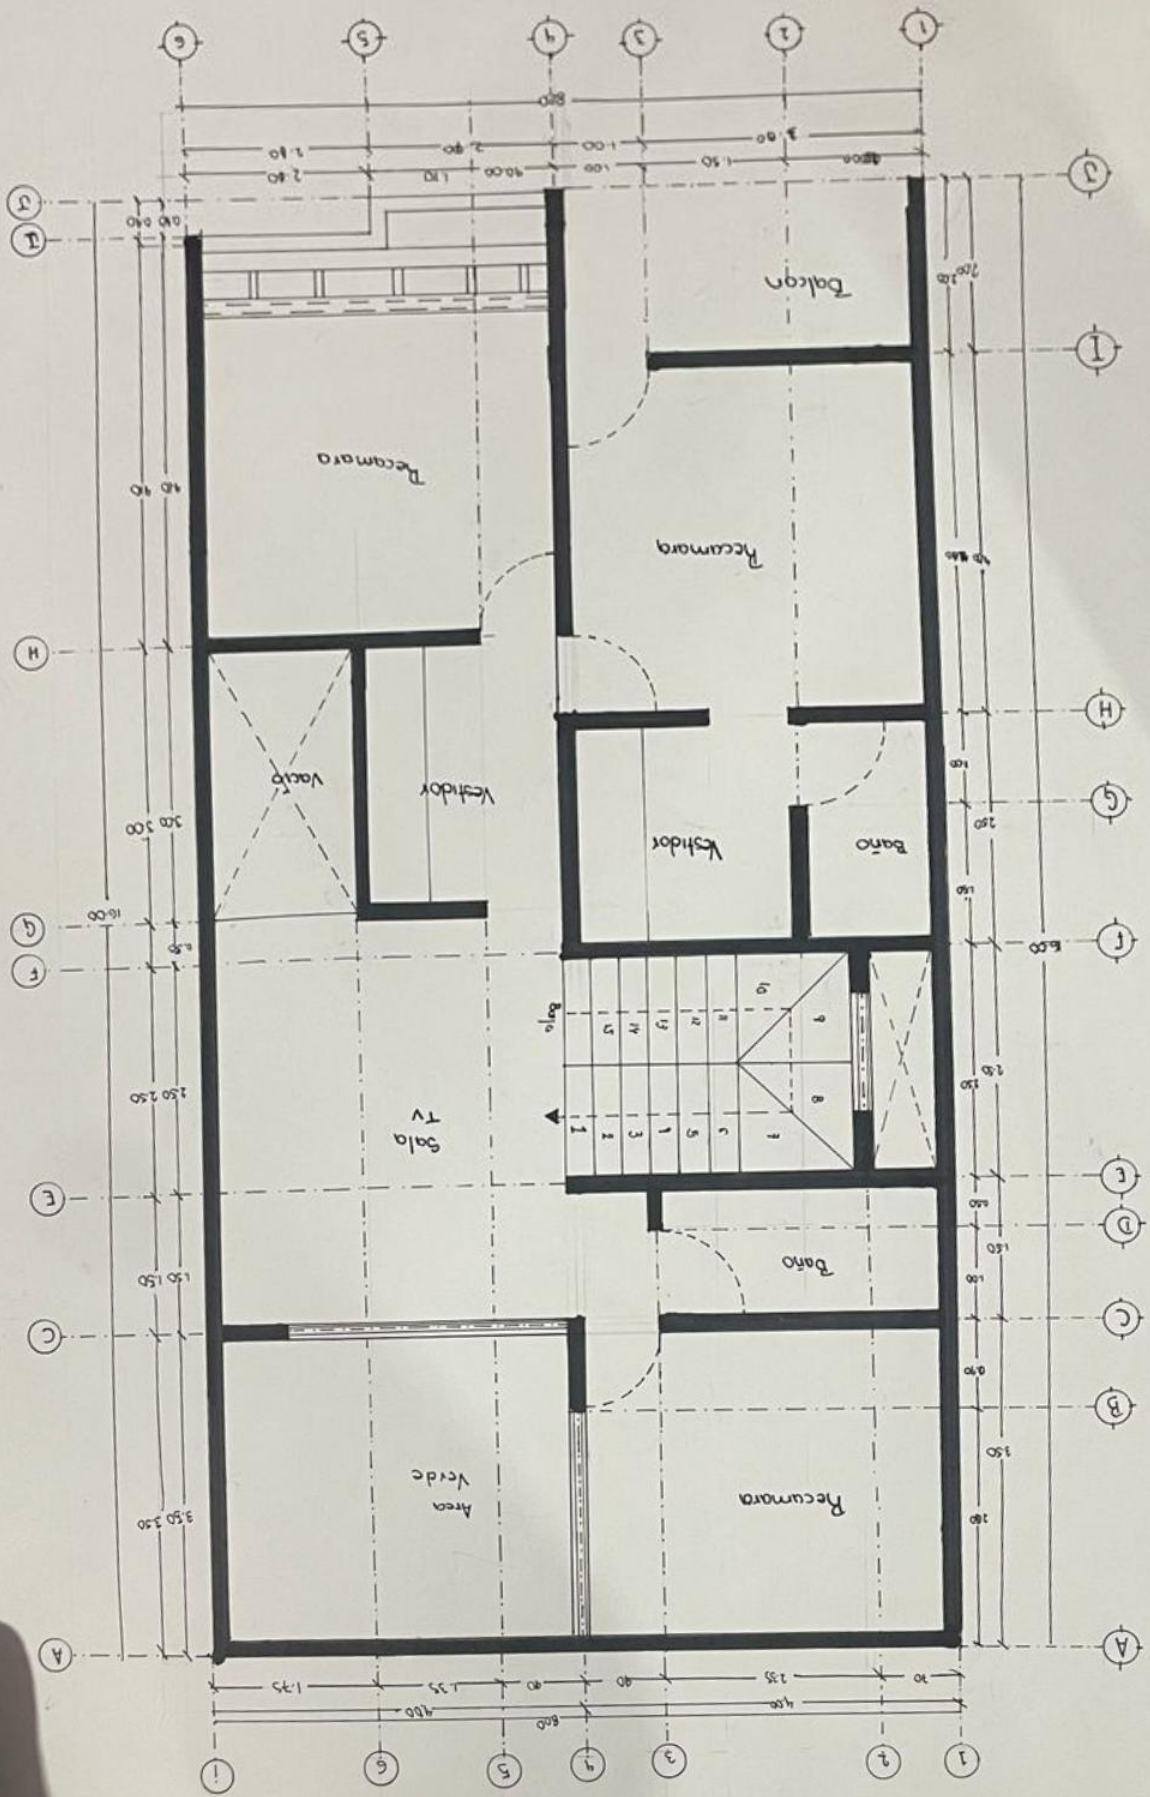

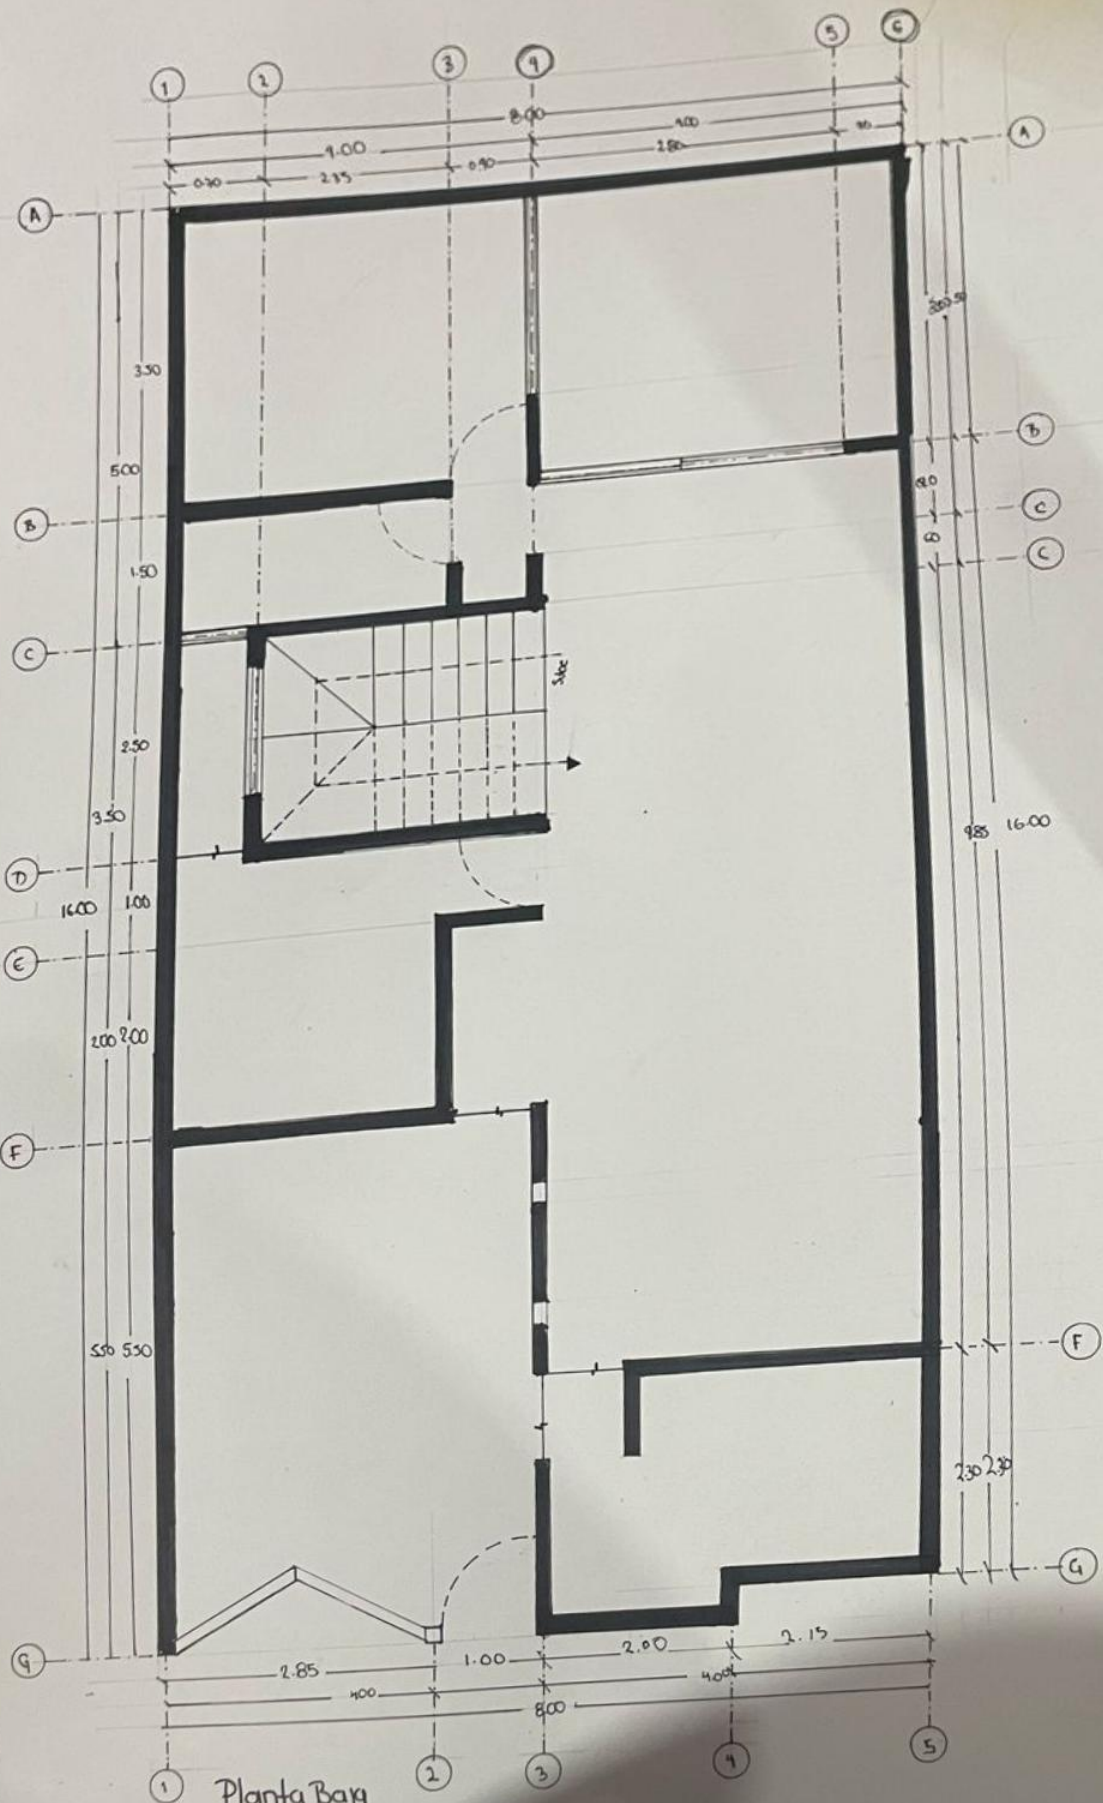

Planta Baixa
Esg: 1:50