



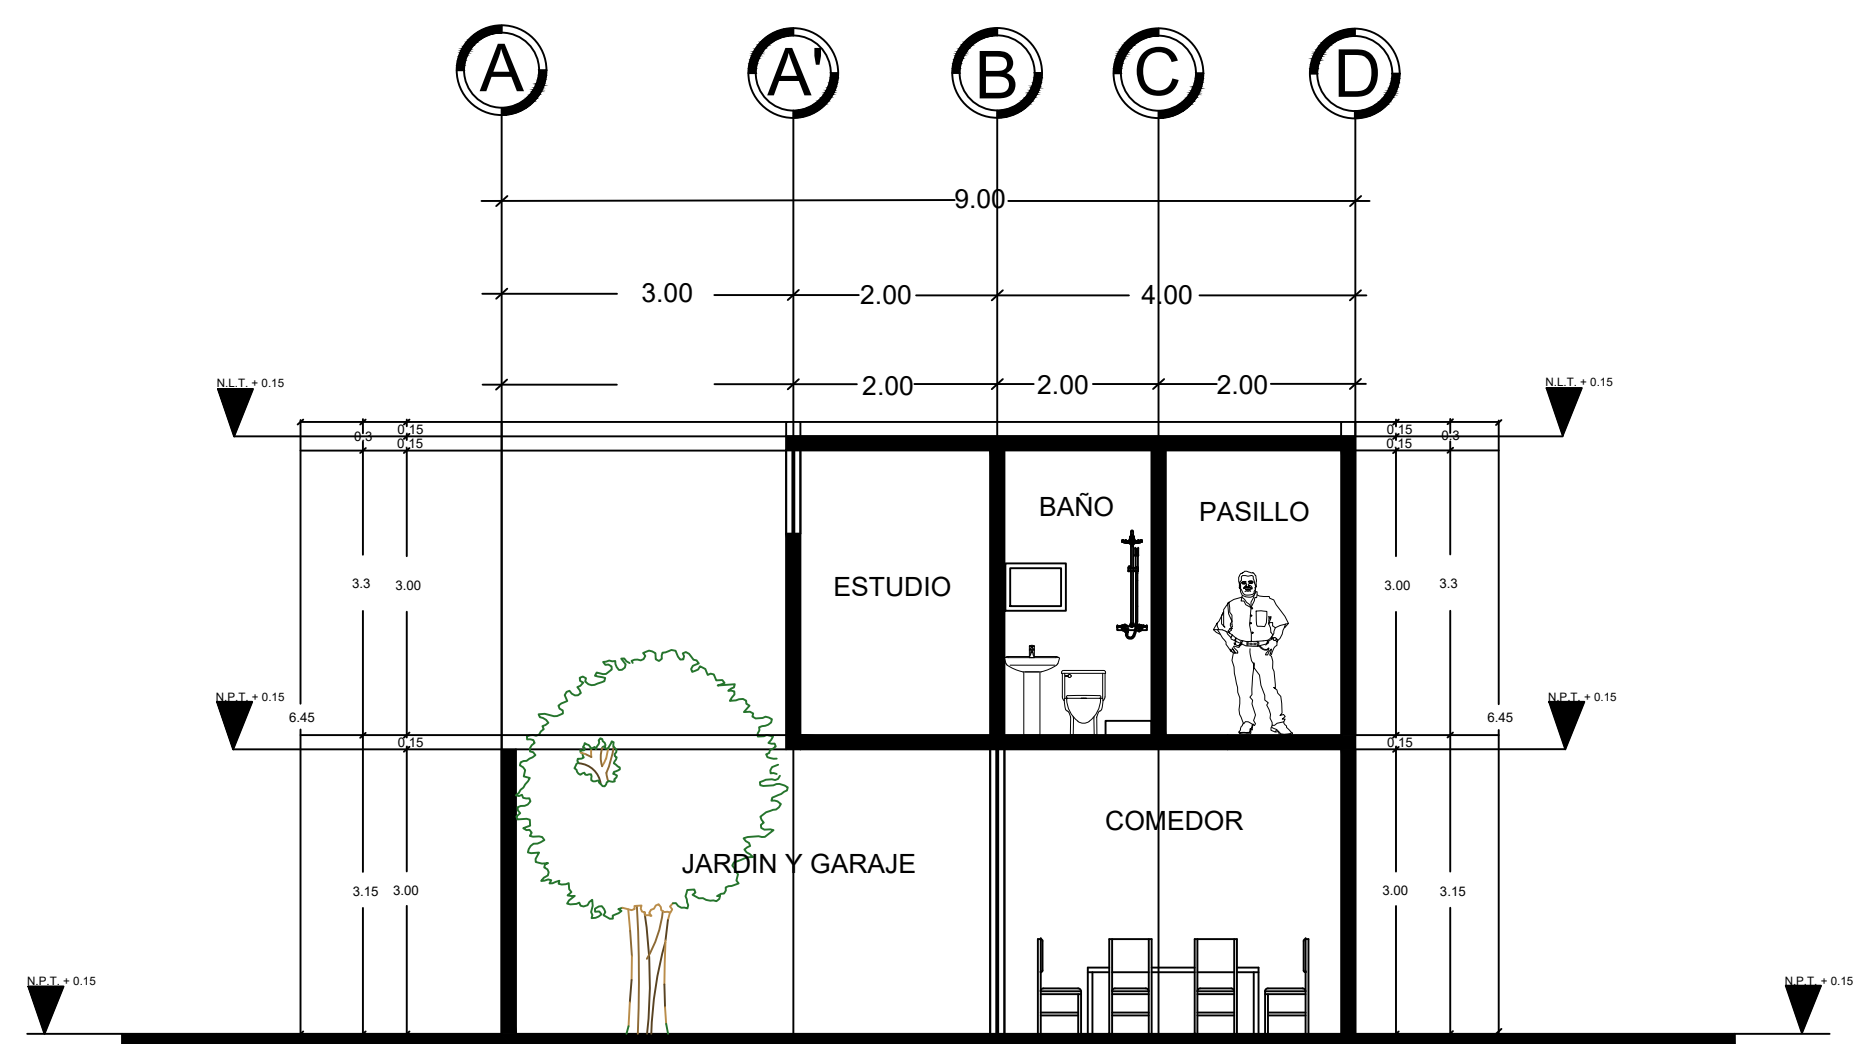

CORTE TRANSVERSAL
ESC: 1:50

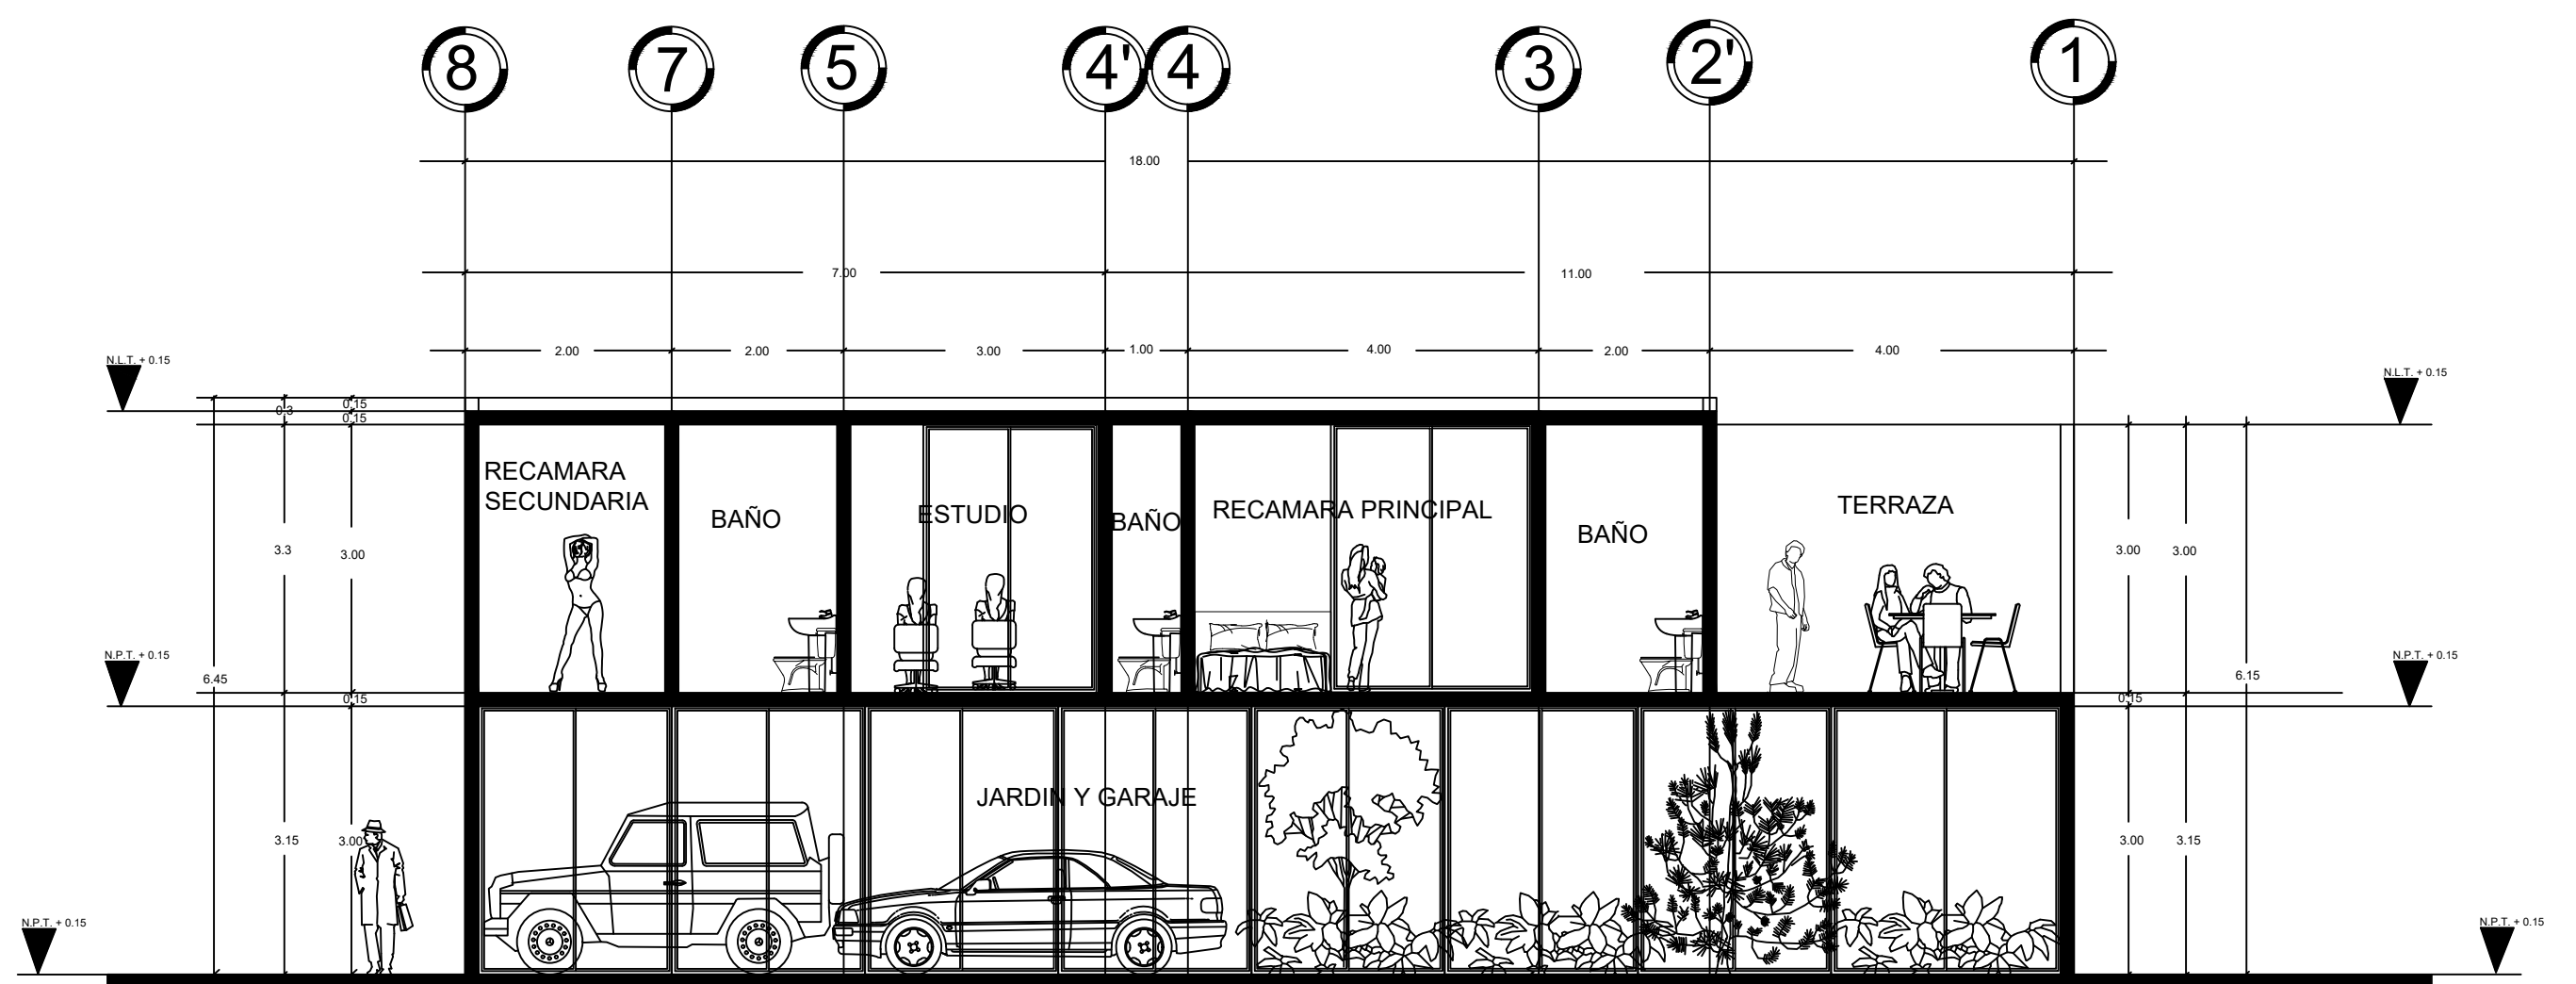

CORTE LONGITUDINAL
ESC: 1:50