



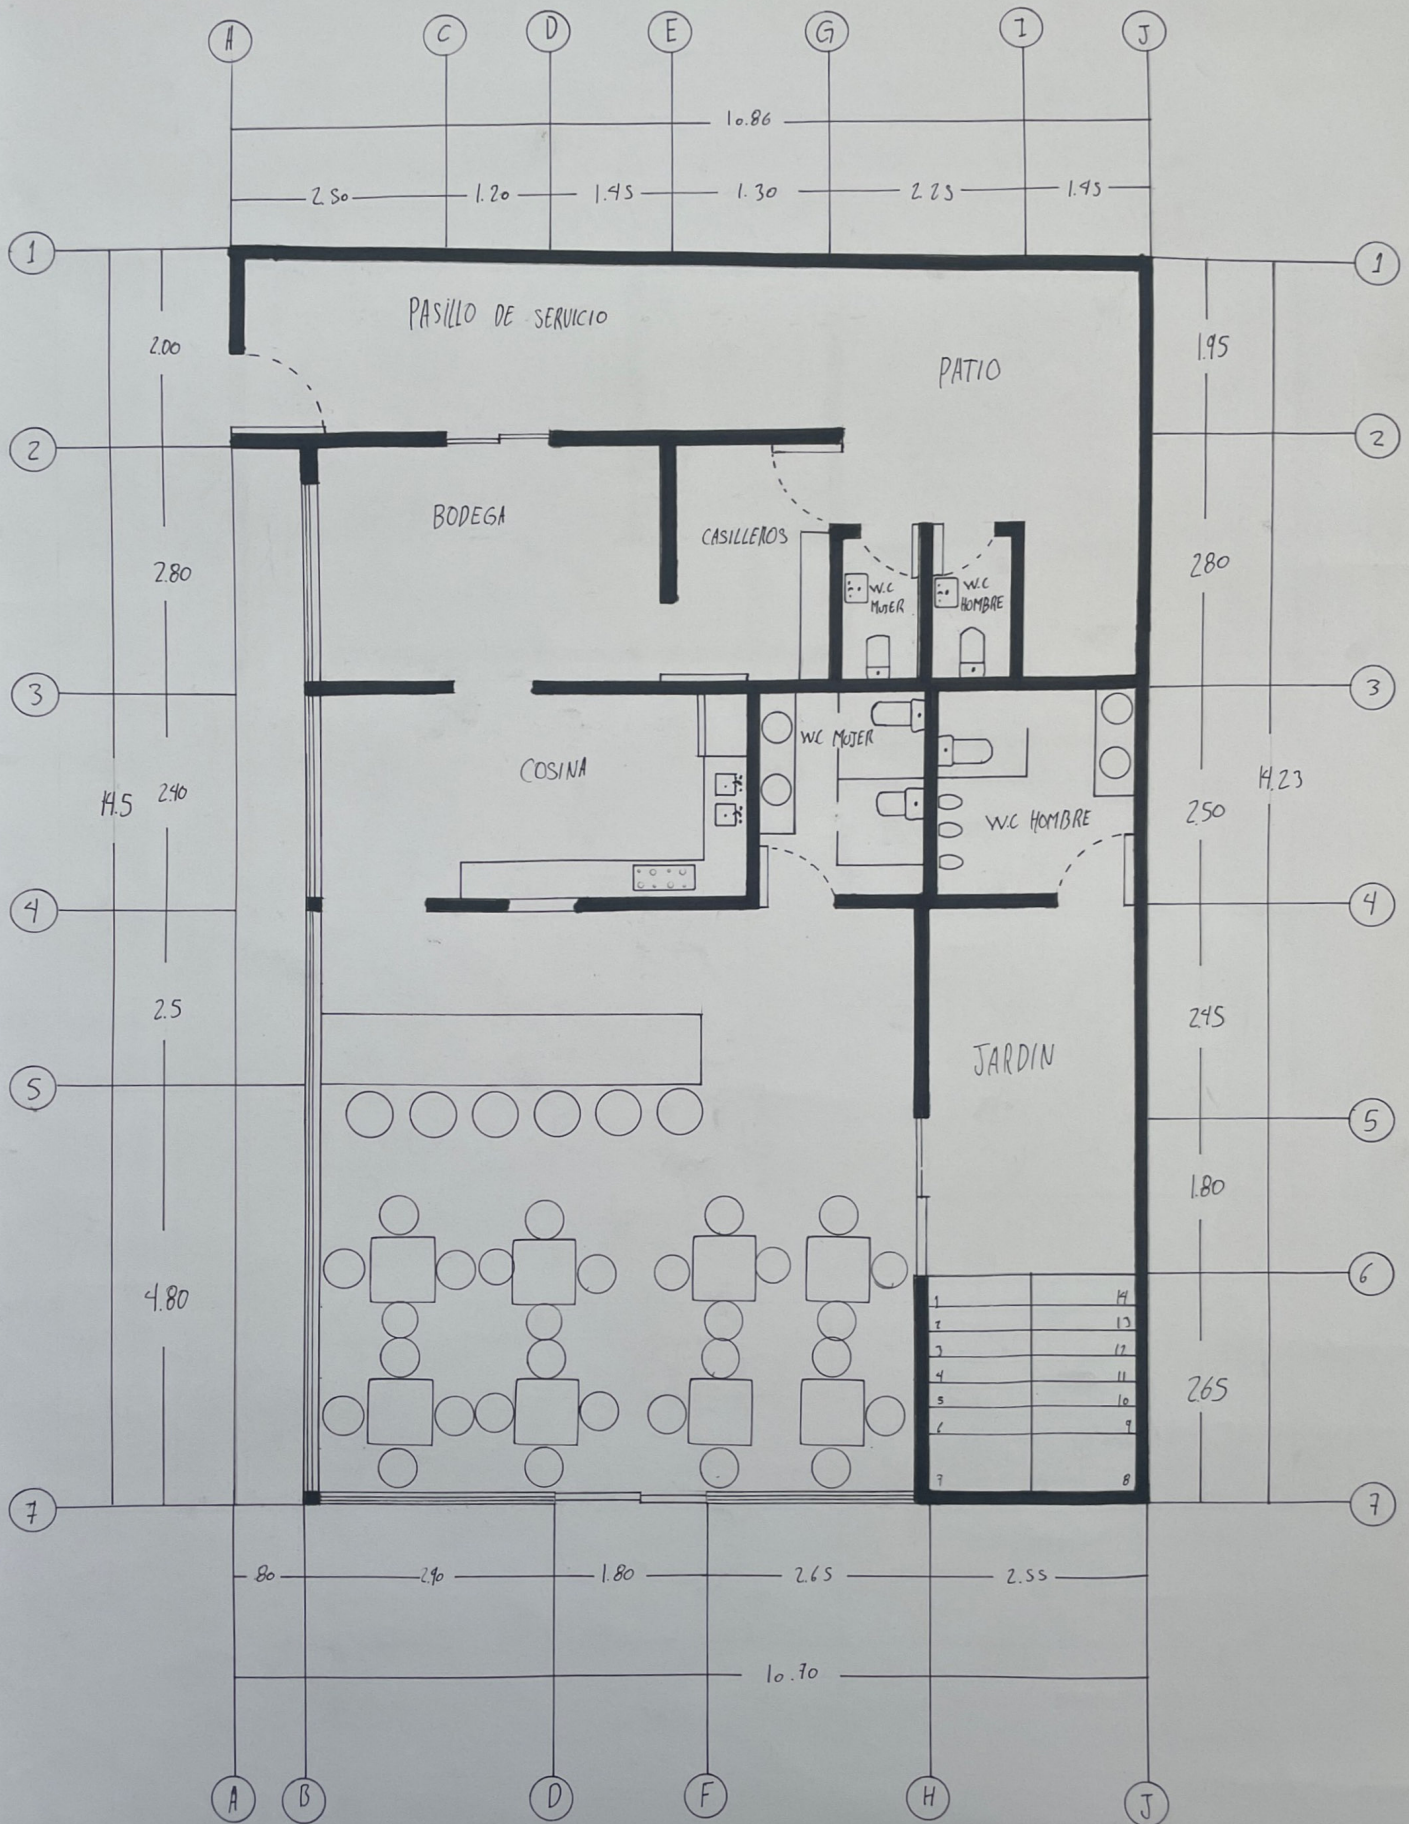

PIANTA BAJA
ESC 1:50

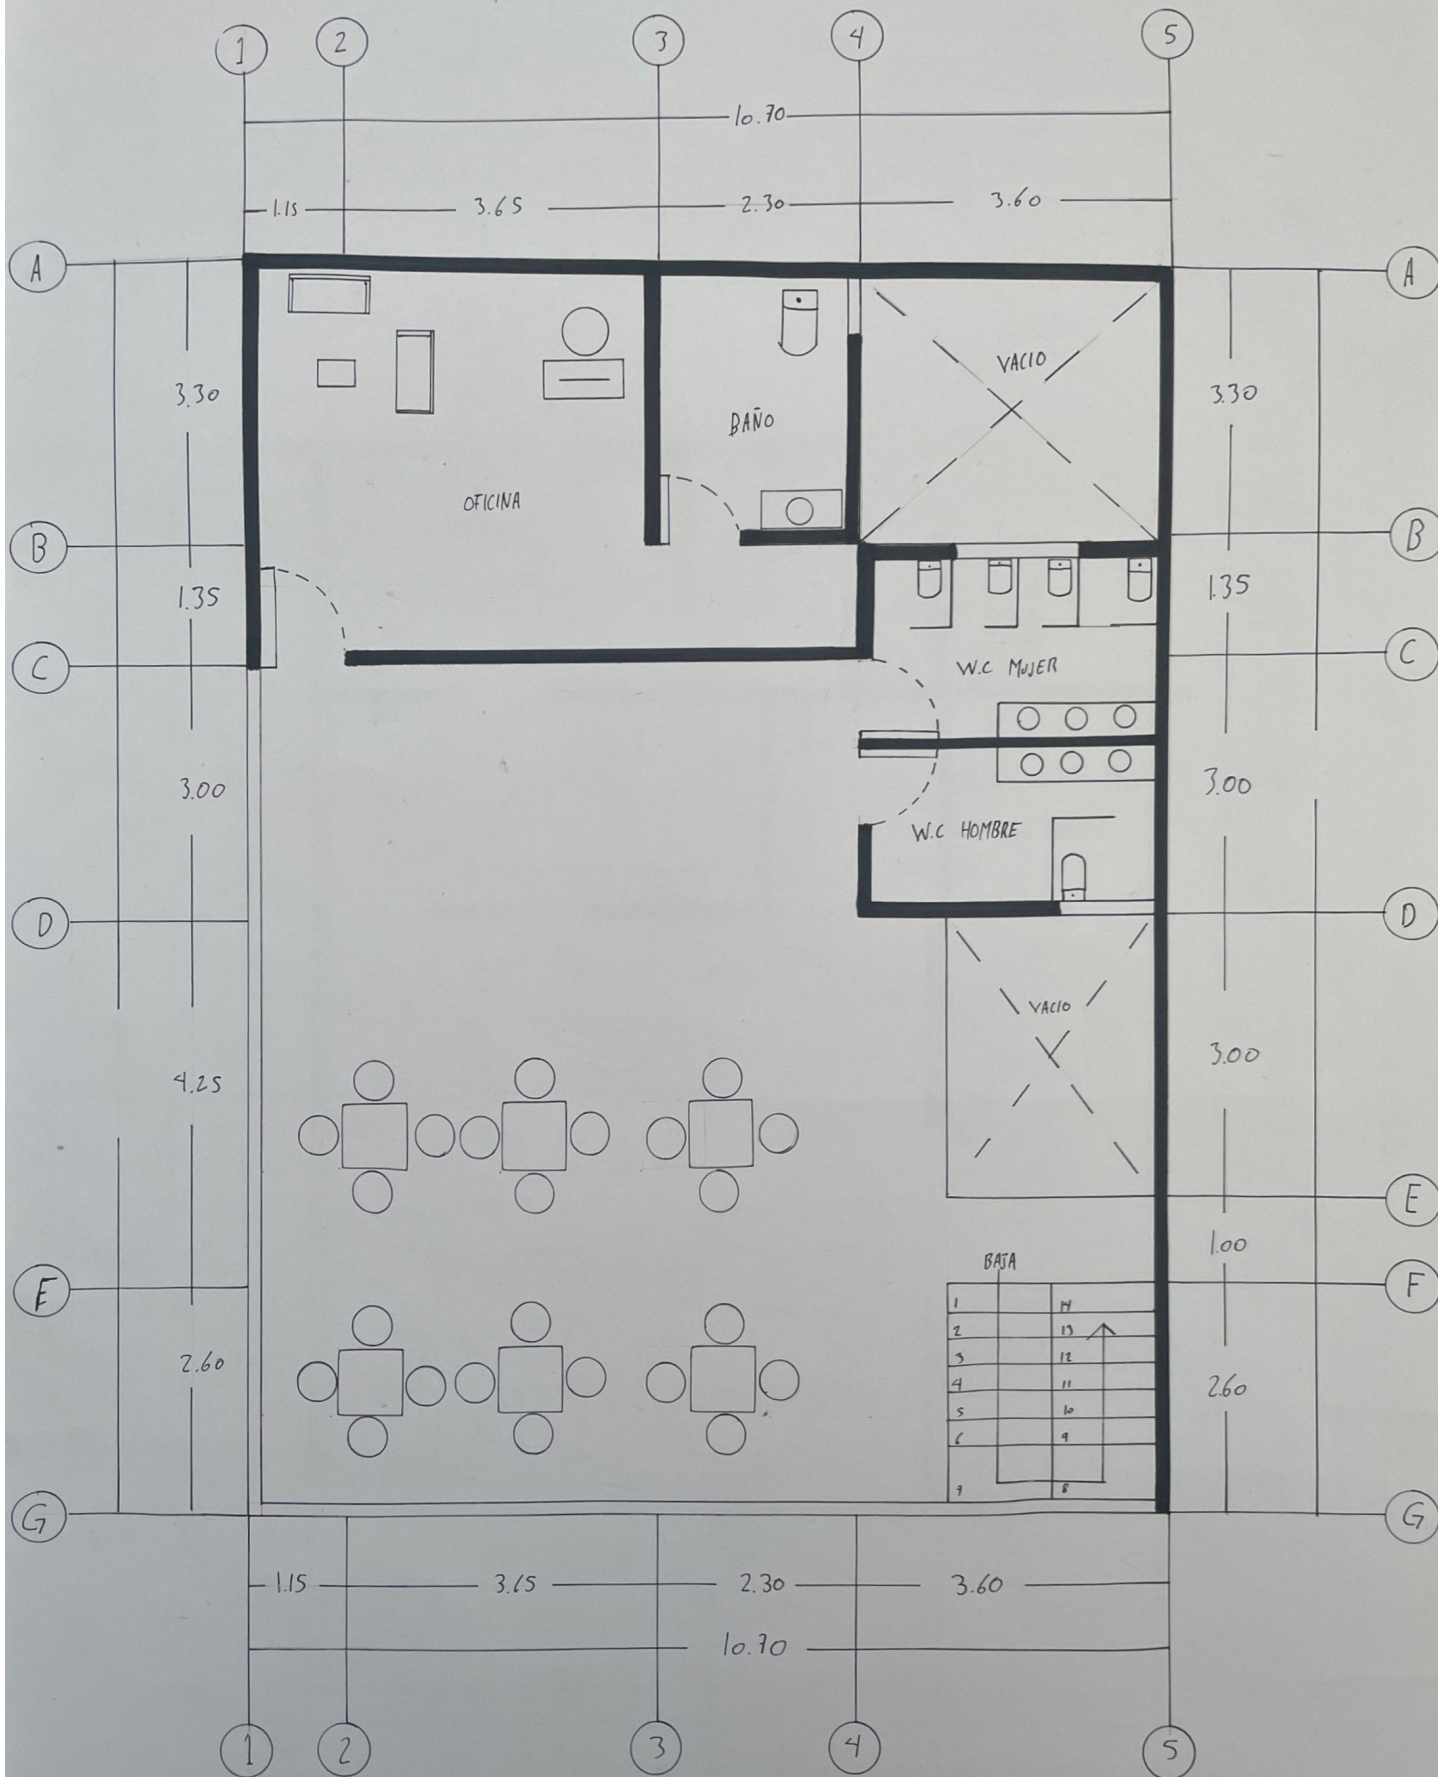

PIANTA ALTA
ESC 1:50