



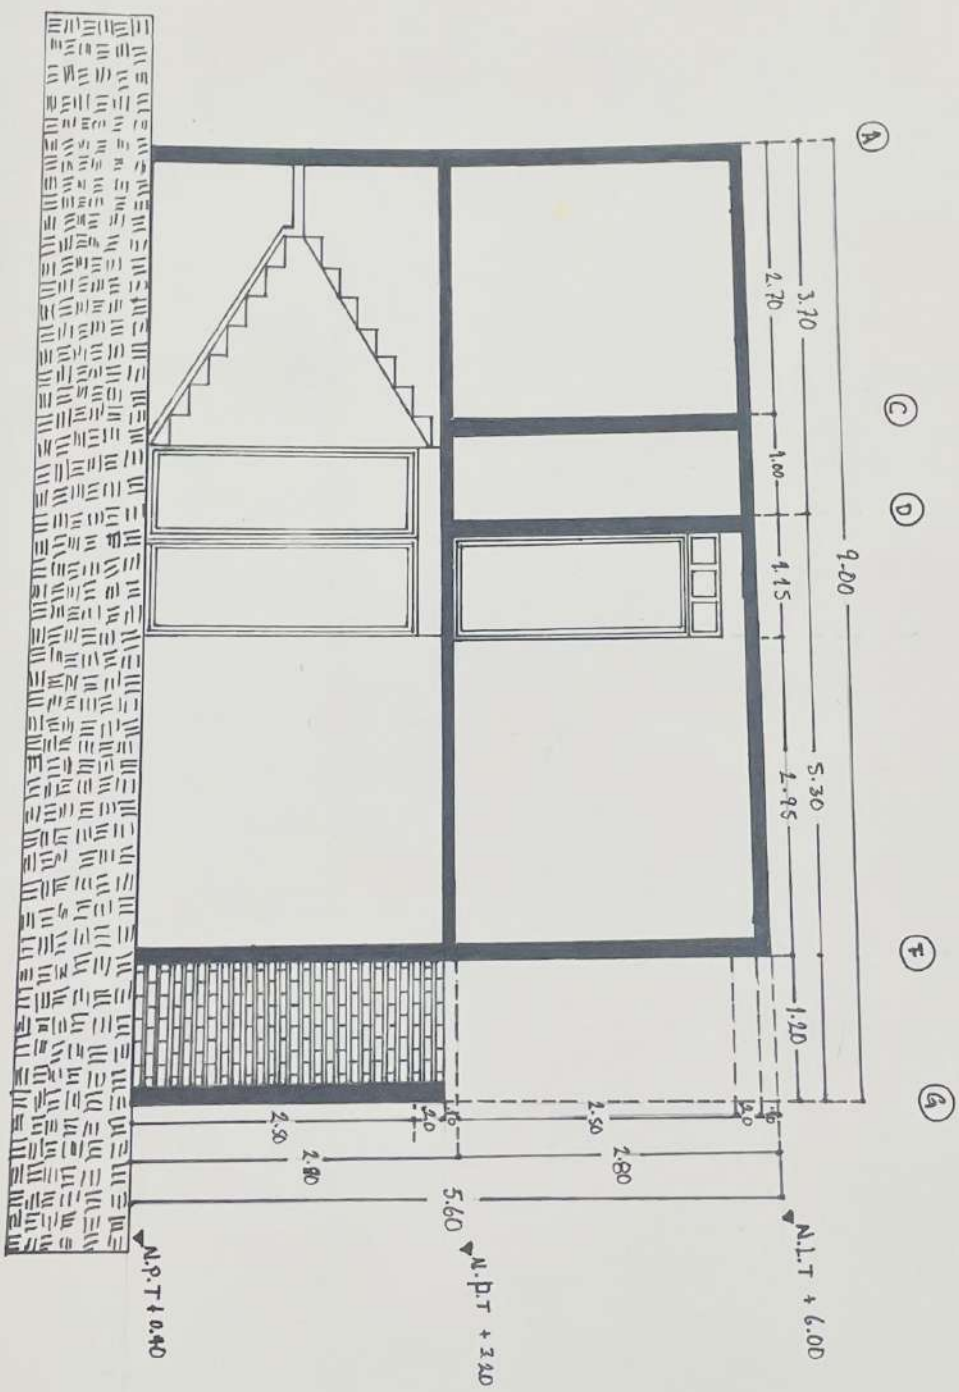

CORTE TRANSVERSAL
Esc. 1.50

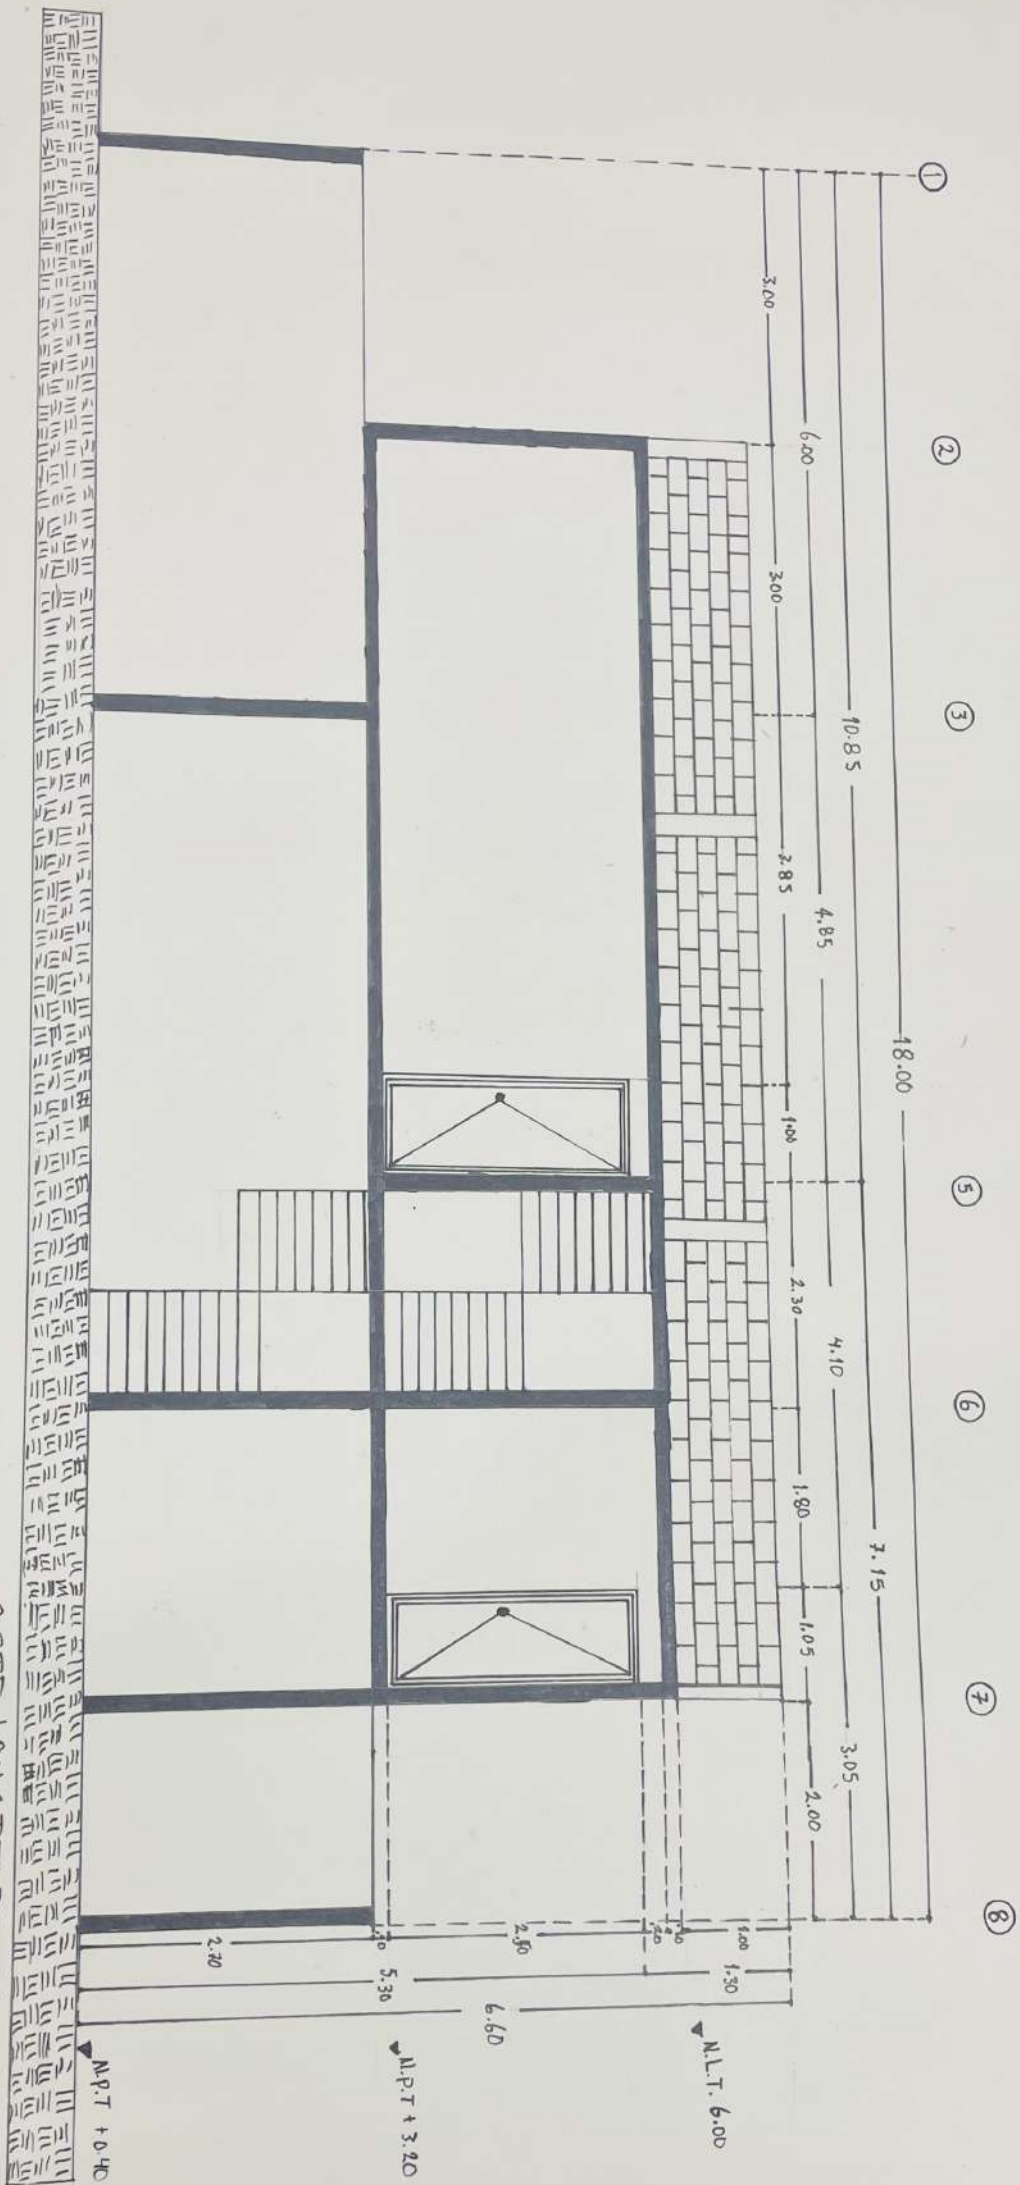

CORTE LONGITUDINAL

ESC. 1.50