



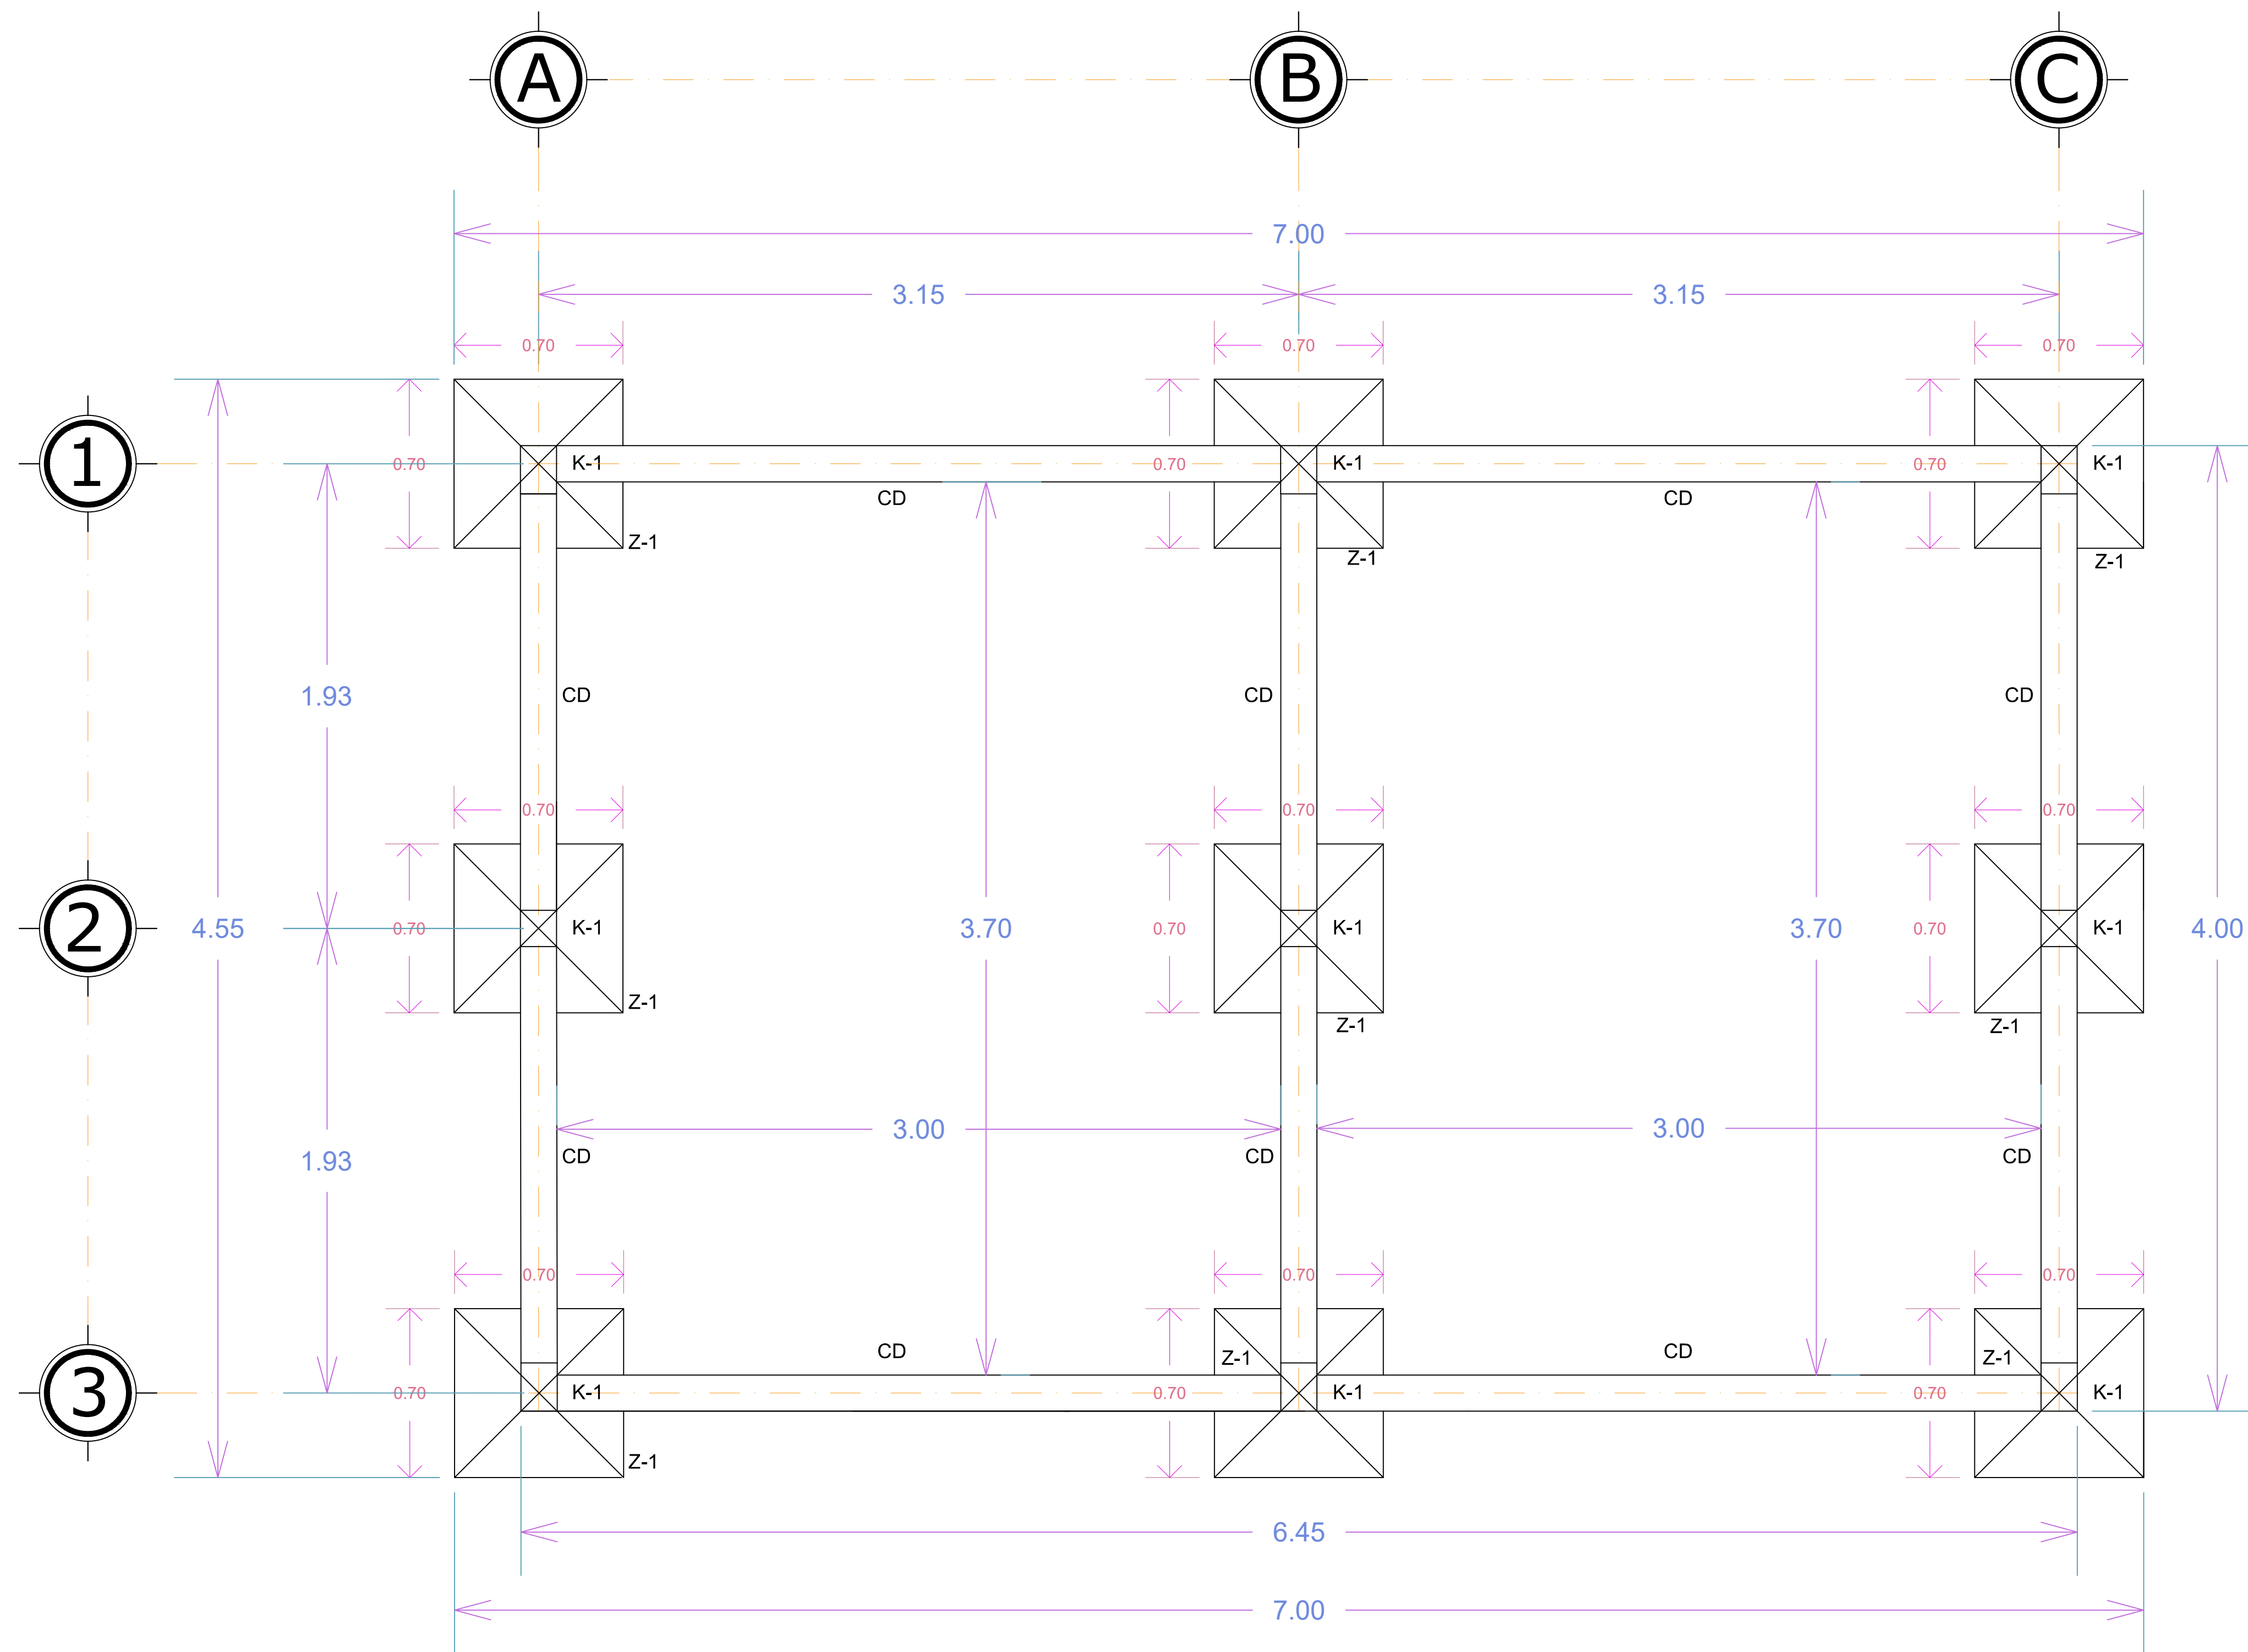

PLANTA DE CIMENTACION

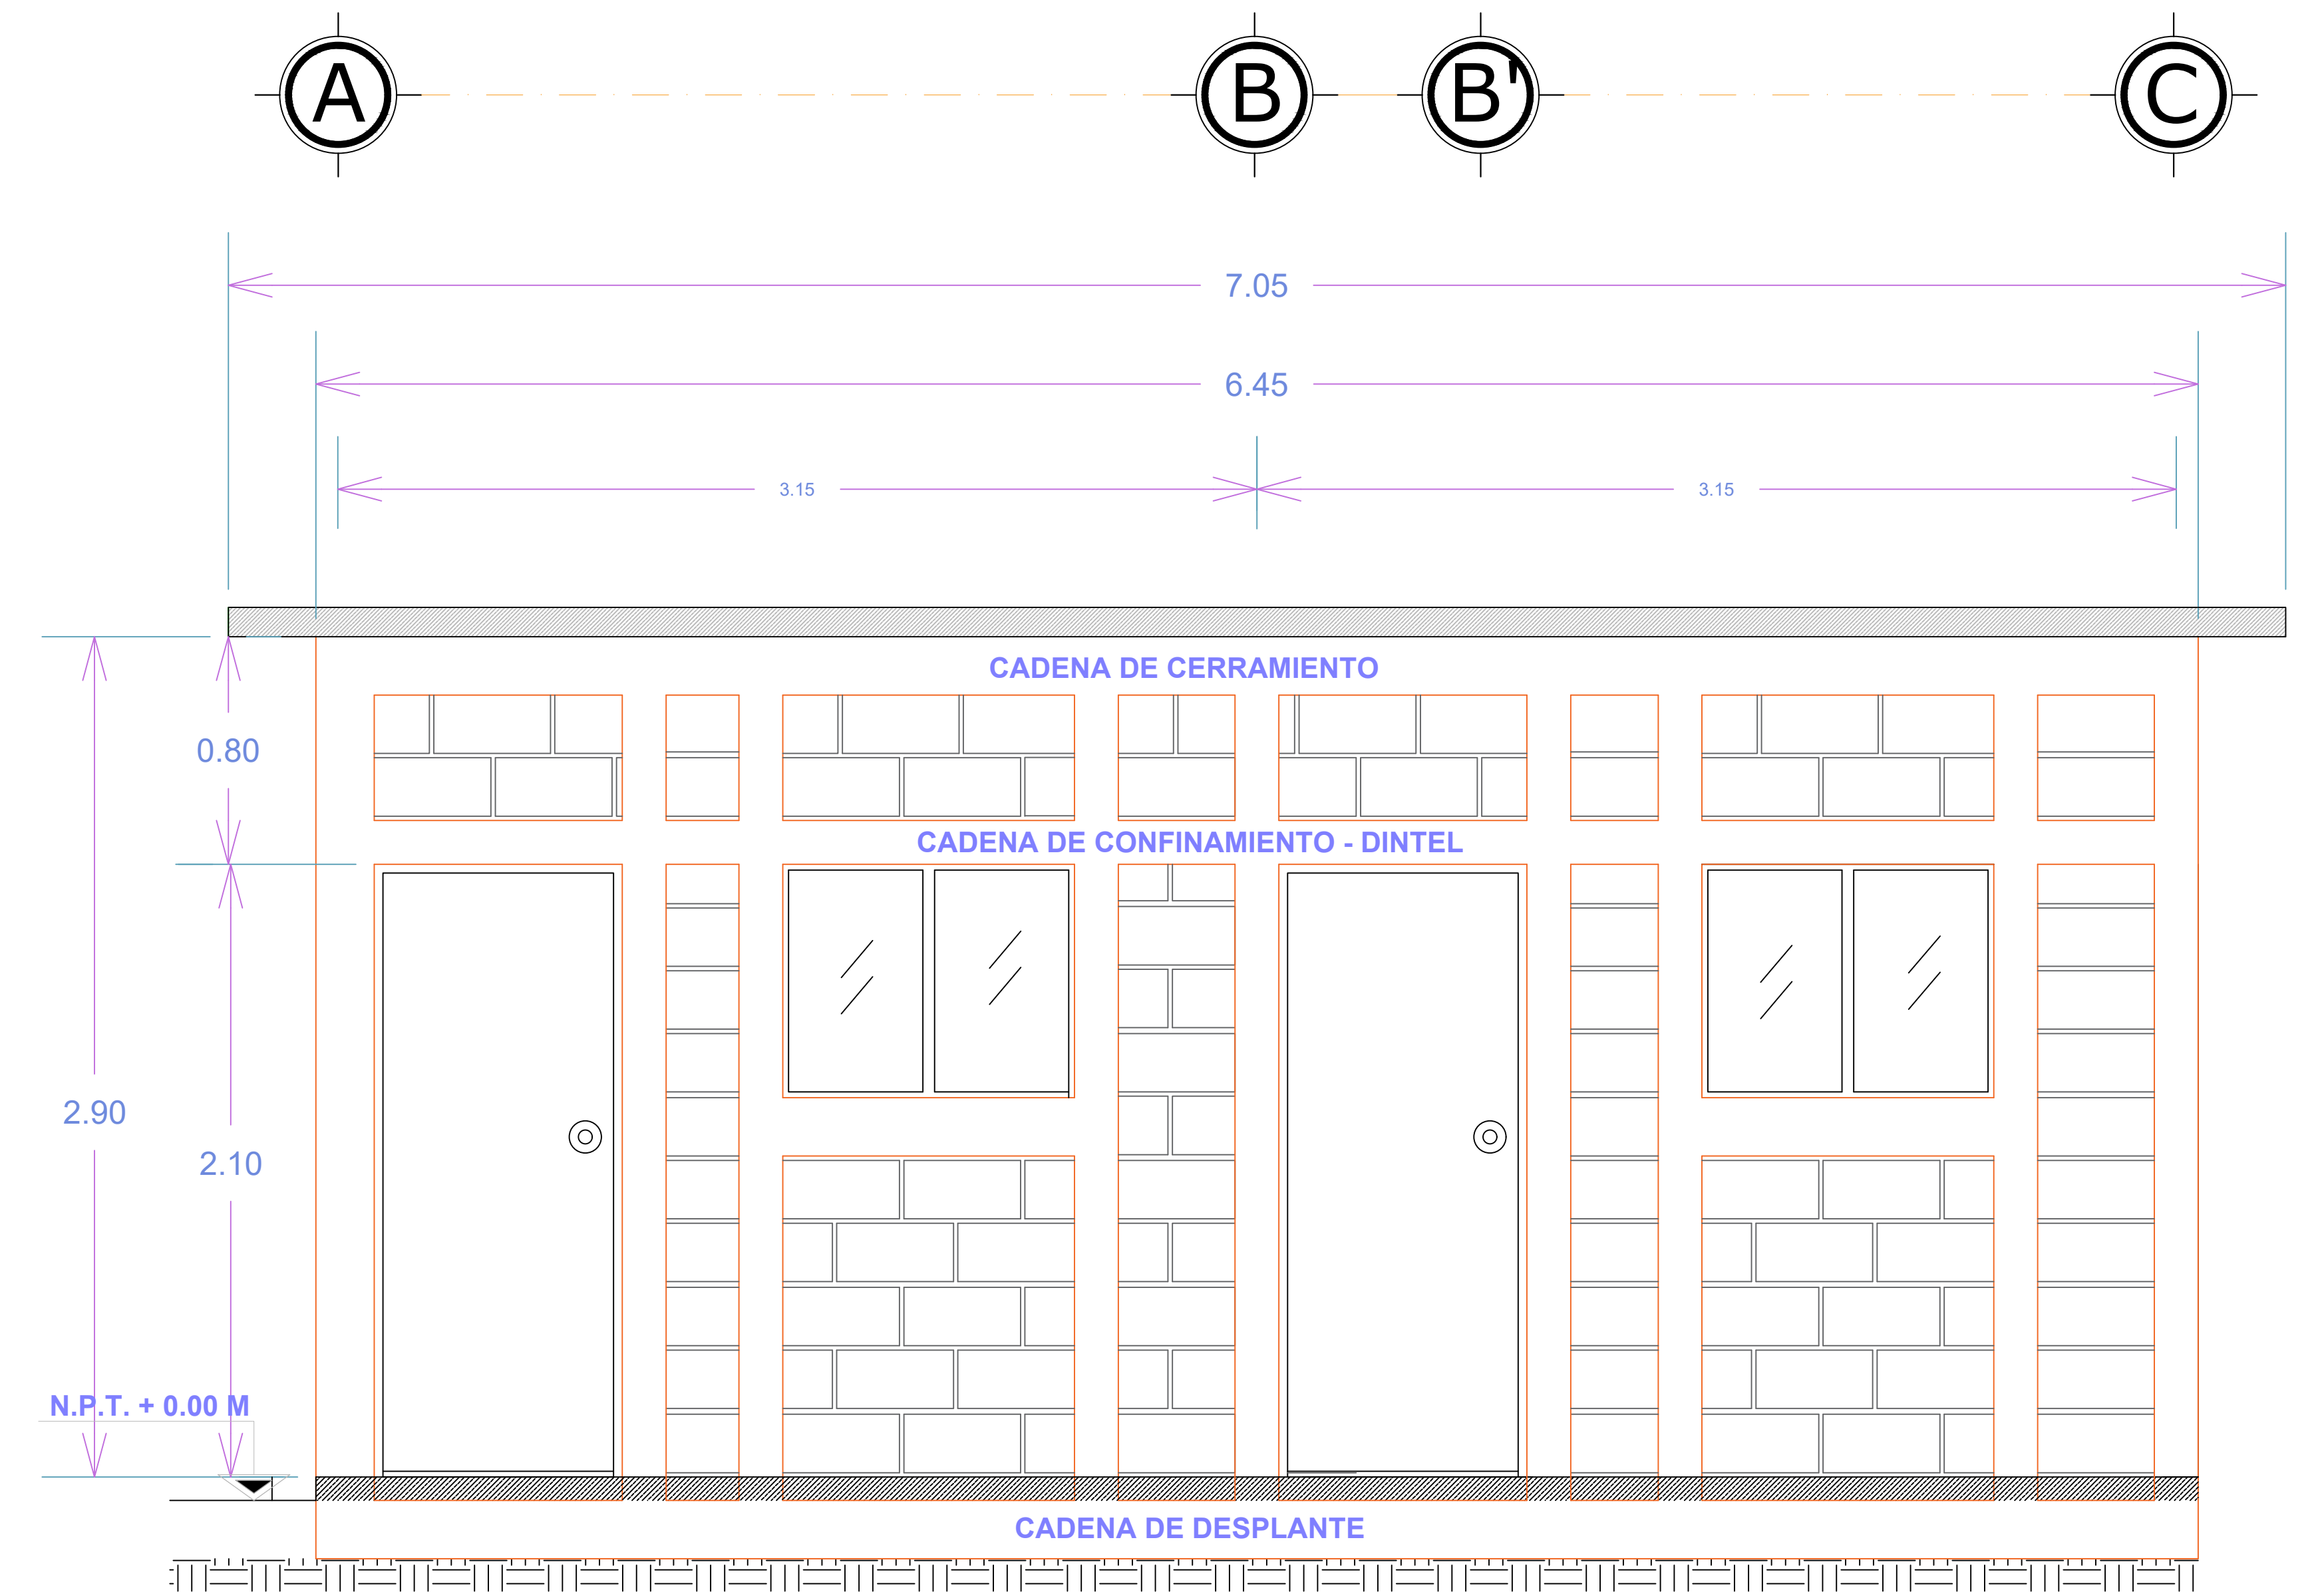

FACHADA PRINCIPAL

