

A stylized, colorful illustration of a city skyline at night. The buildings are rendered in various shades of blue, purple, and red. A prominent red laser line cuts across the sky from the top left towards the top right, where a small white airplane is visible. The sky is dark with a few stars. In the foreground, there is a body of water reflecting the city lights. On the left, there are silhouettes of traditional Chinese-style buildings with a sign that reads '田木公' (Tanaki Kō).

SANDRA GUADALUPE RUIZ MORALES


DISEÑO ARQUITECTONICO 1

planos

SANTIAGO GUILLEN VICTOR MANUEL


24 DE JULIO DEL 2020

UDS
DISEÑO POR EL C.A.R.

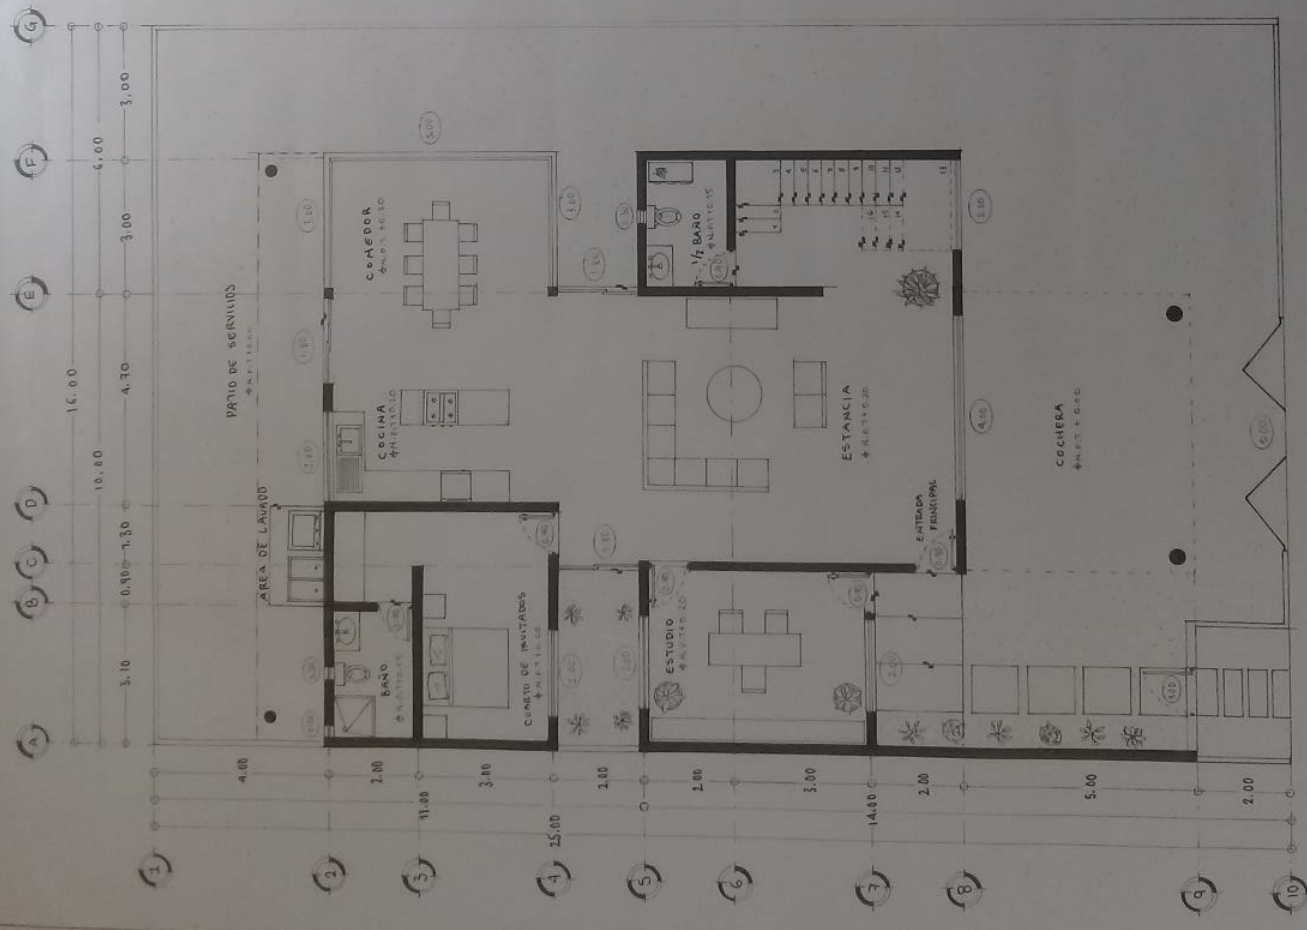

PLANTA BAJA


ESC: 1:75

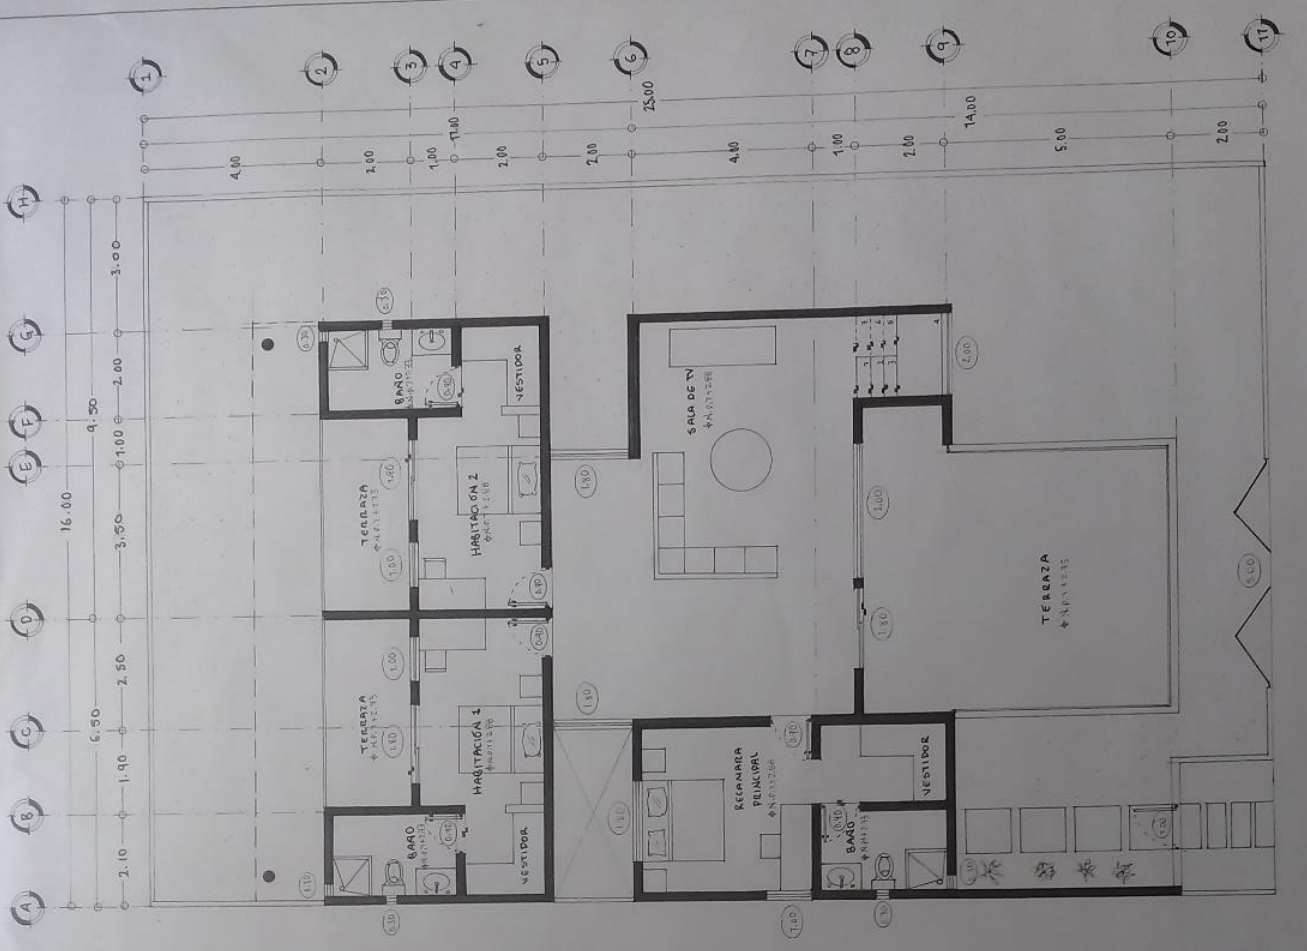

PLANTA ALTA


ESC: 1:75

UNIVERSIDAD DEL SURESTE
 ARQUITECTURA | DISEÑO ARQUITECTÓNICO 1
 SANDRA GUADALUPE RUIZ MORALES
 COHUIAN DE DOMINGUEZ, QHS 24/07/2020

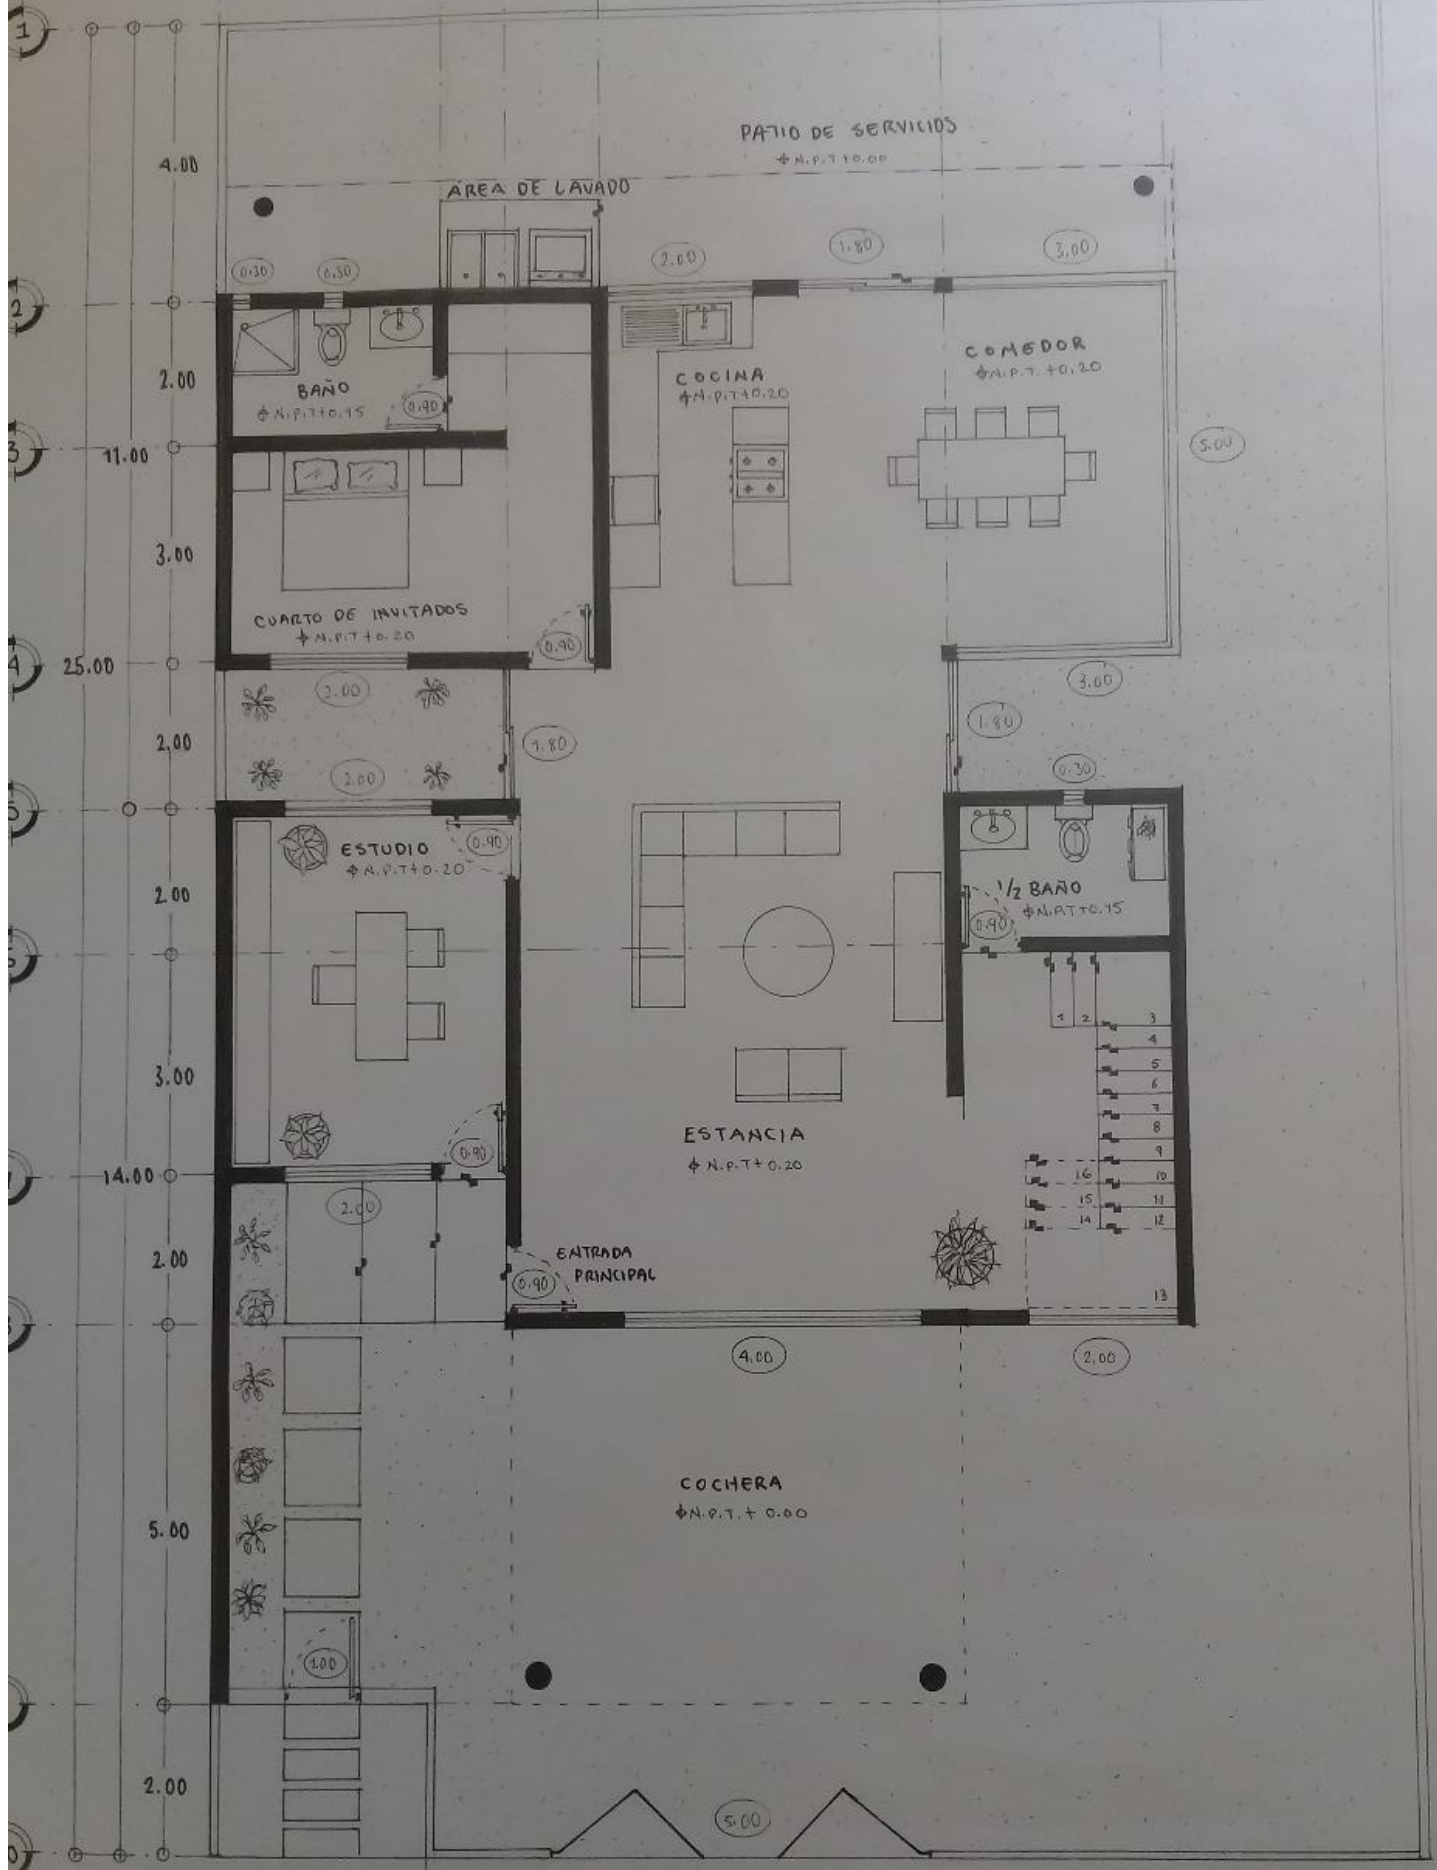

| PLANTA BAJA |

ESC: 1:75

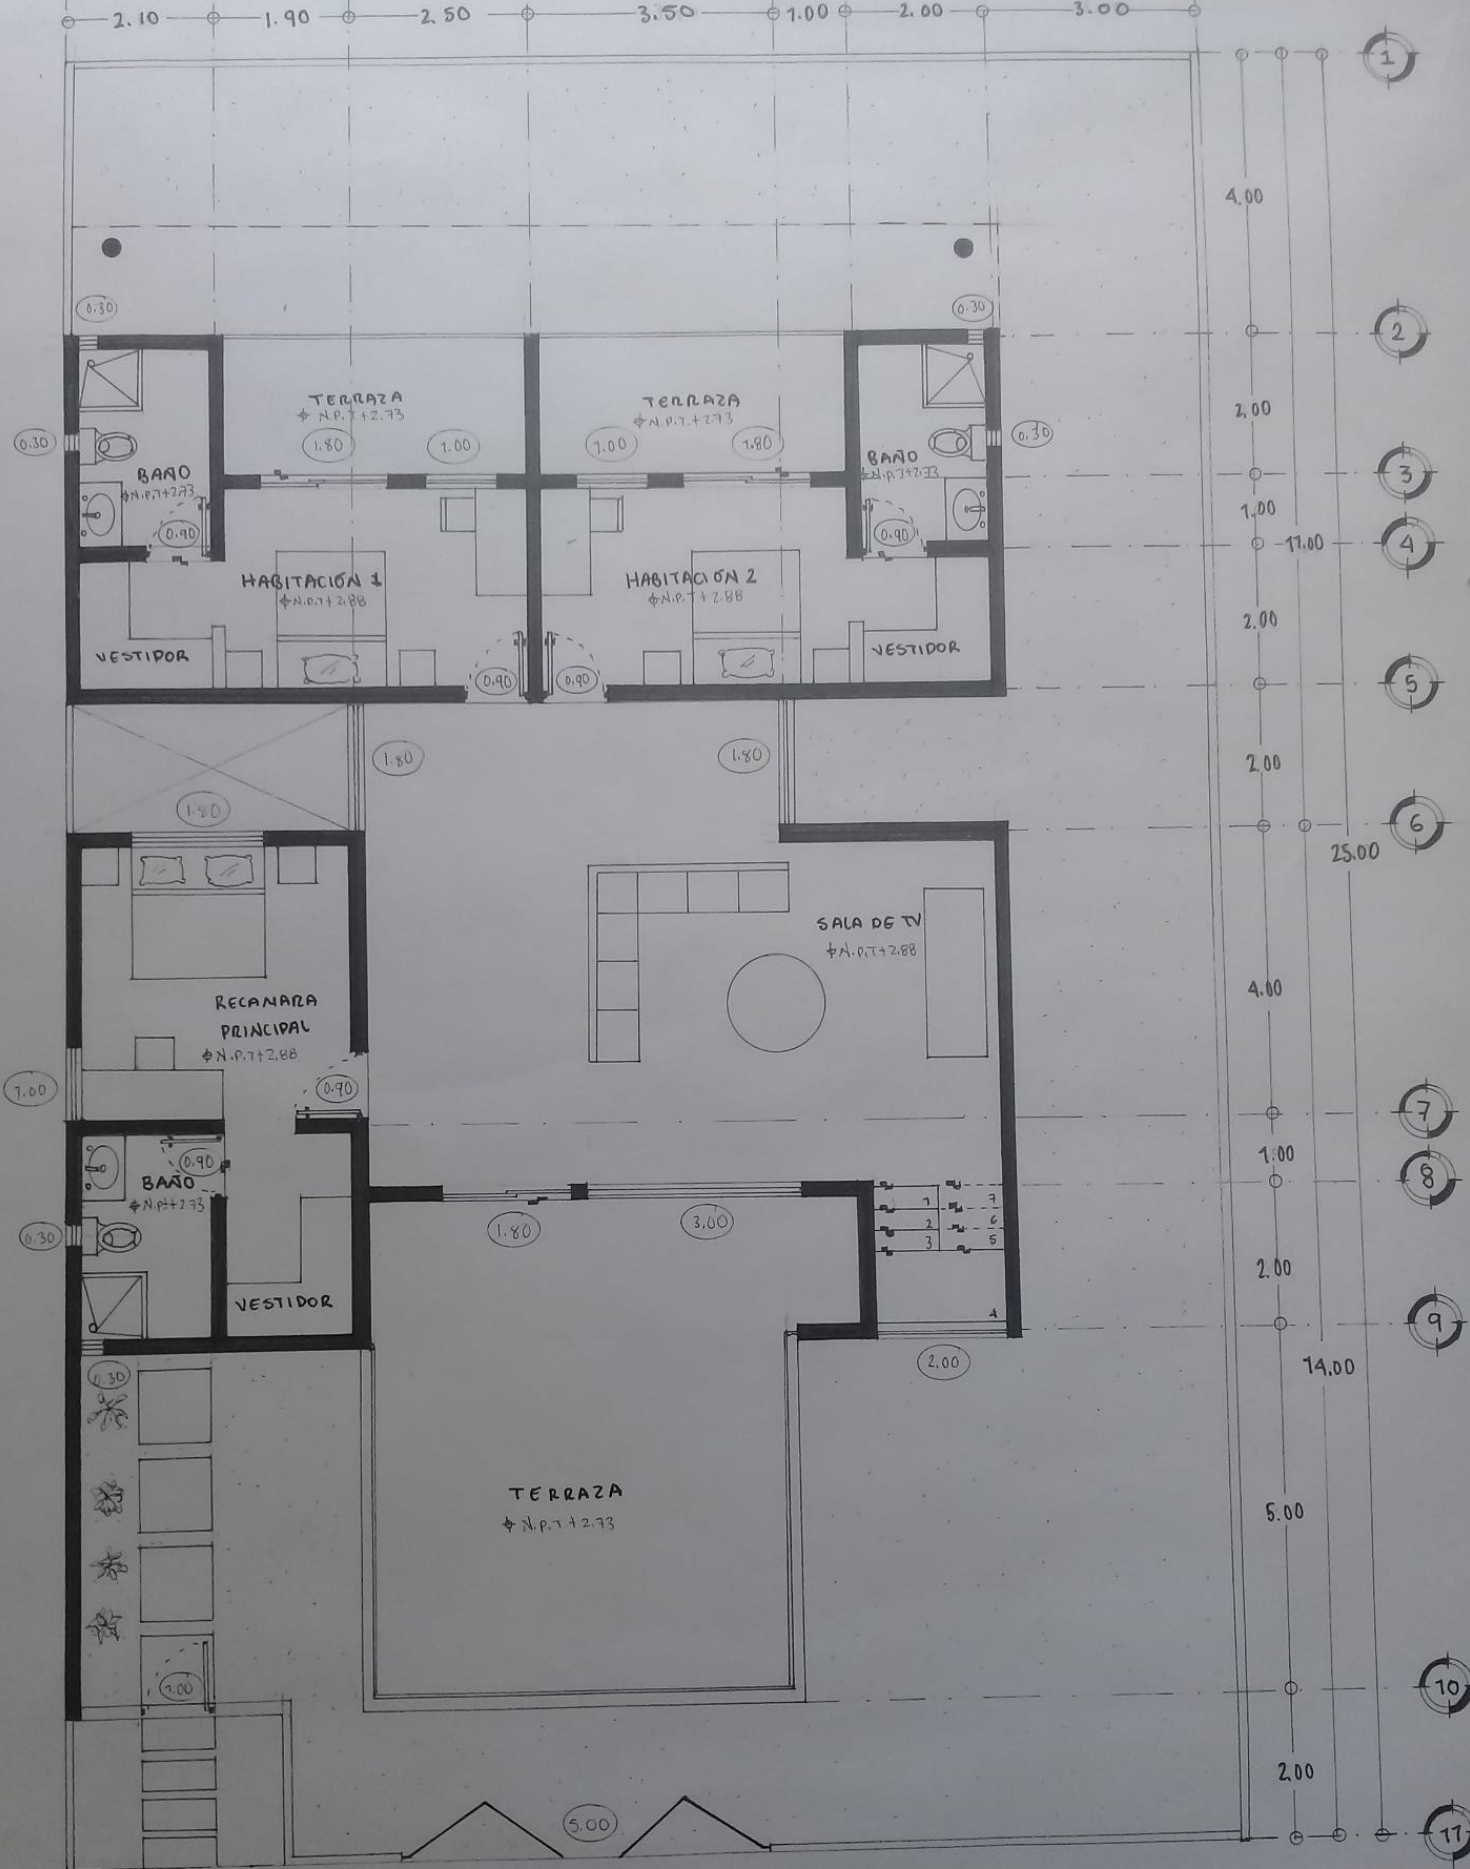

PLANTA ALTA

ESC: 1:75