


ISOMETRICO
INSTALACION HIDRAULICA

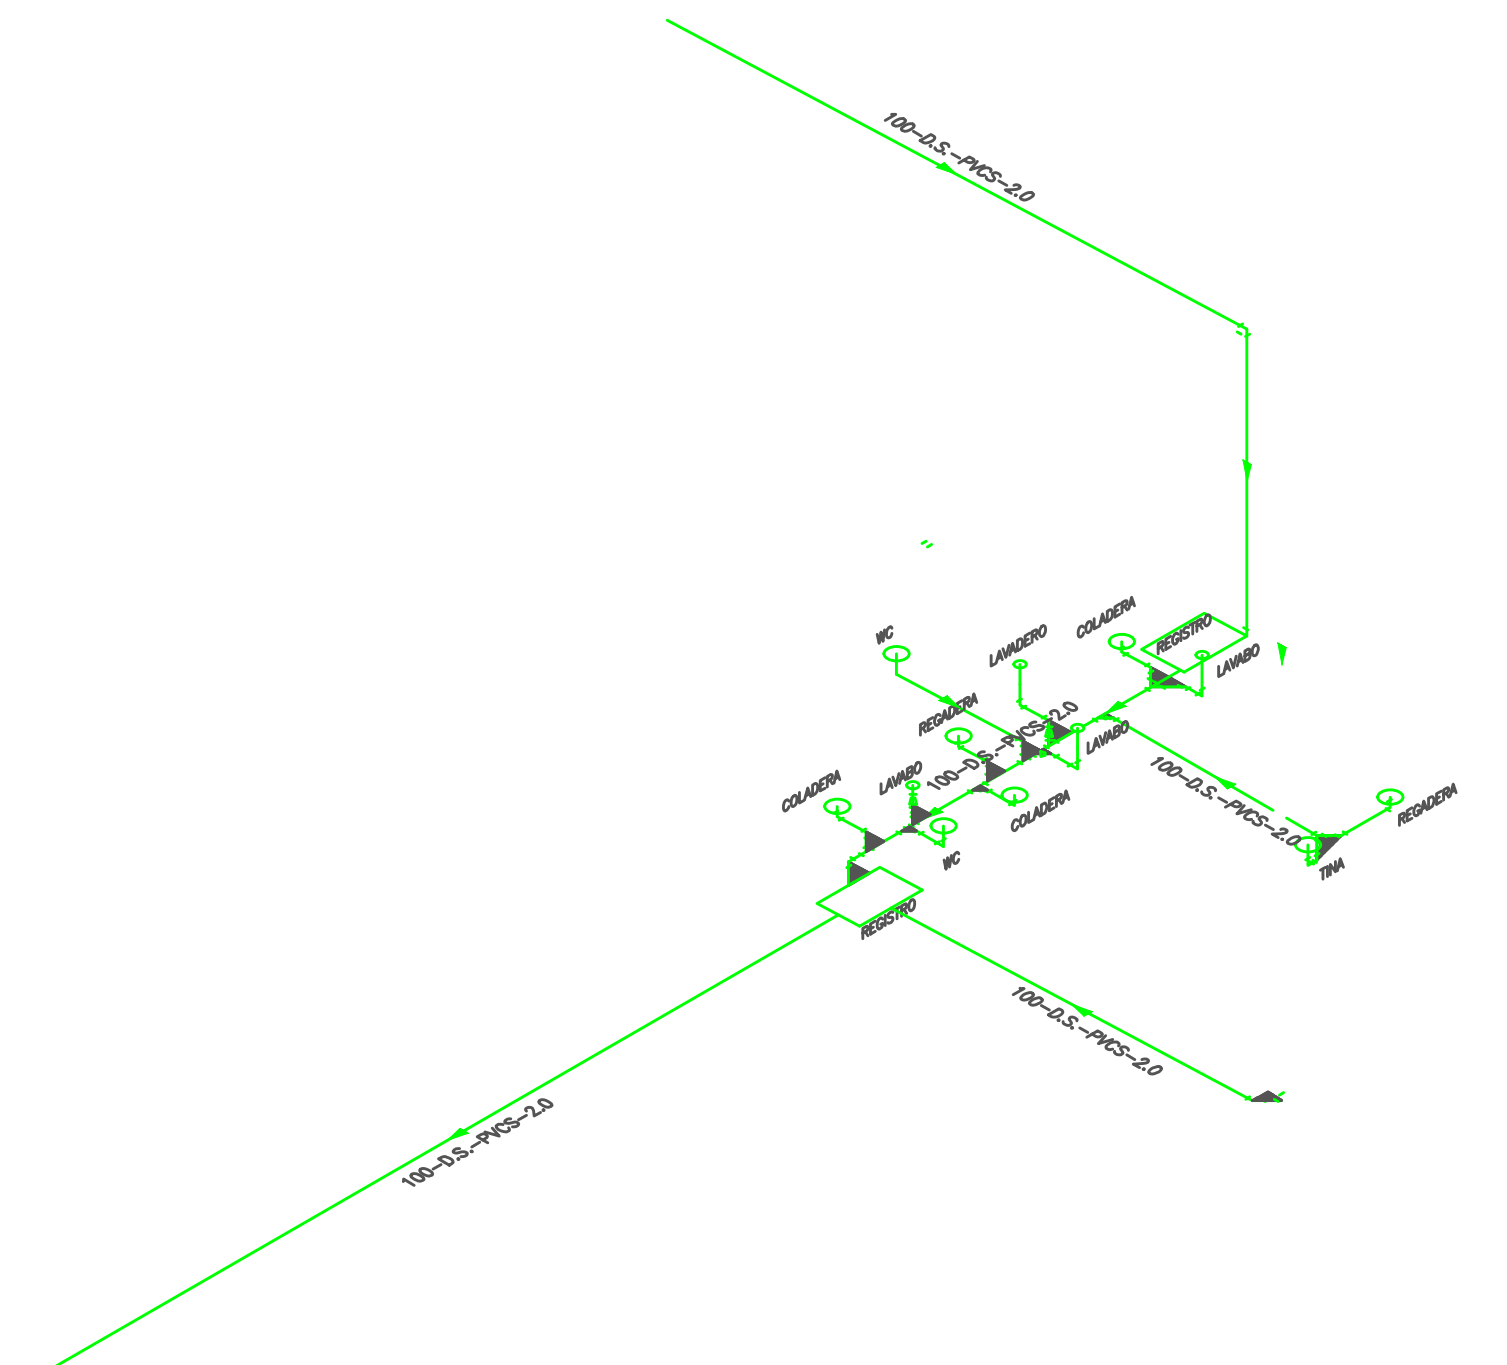

ISOMETRICO
INSTALACION SANITARIA