


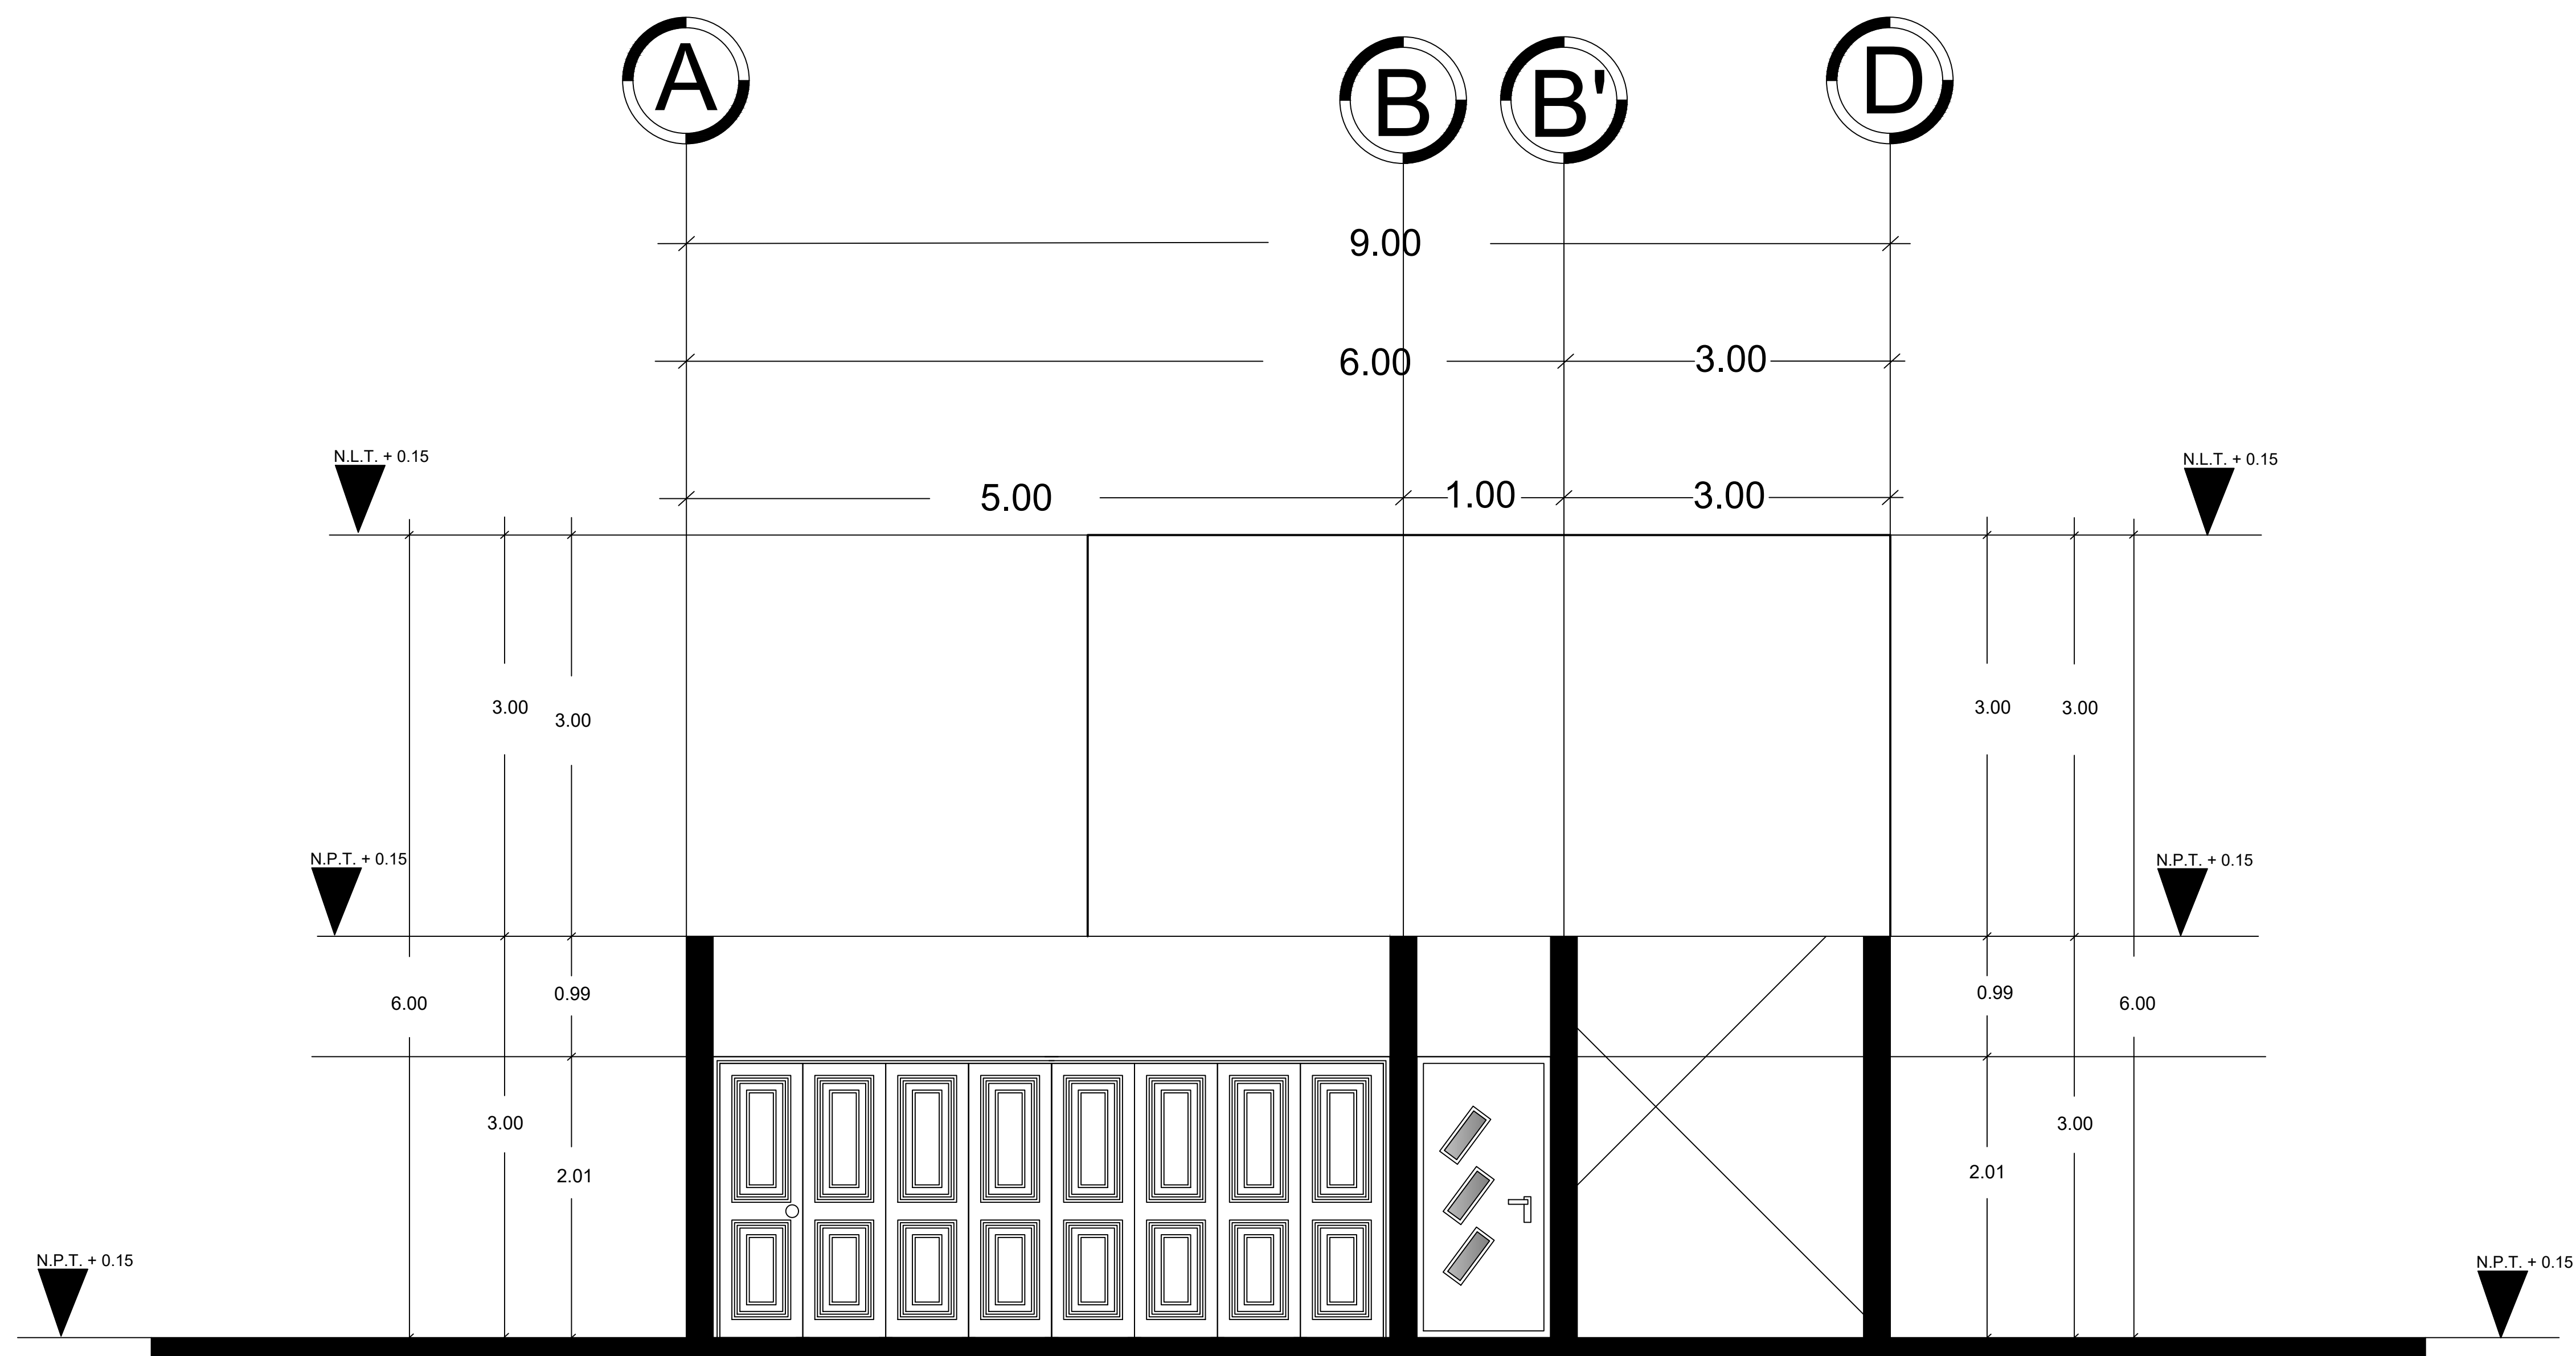

FACHADA PRINCIPAL
ESC: 1:50